


Section Through Enniscorthy Bridge Showing Proposed Works (Interference Nr. B02)

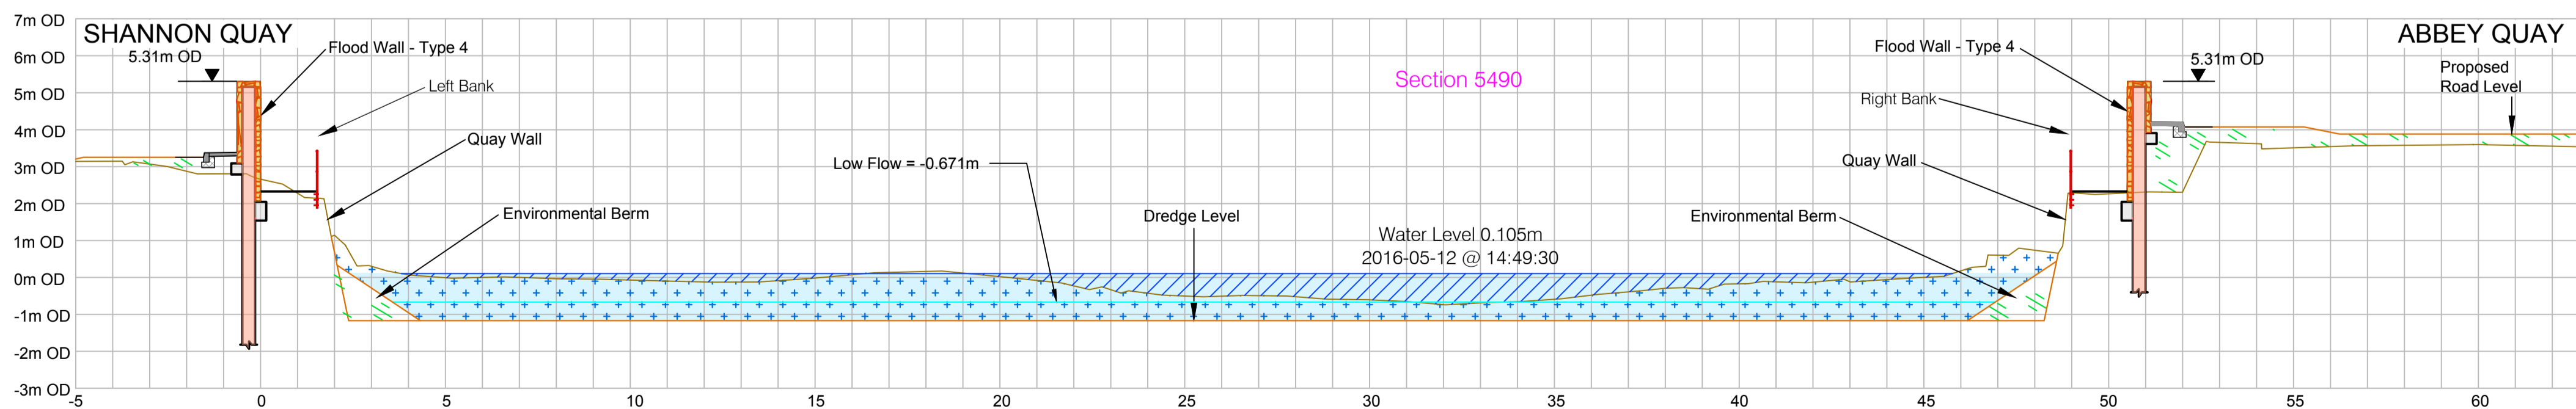

- Notes
1. This drawing is to be read in conjunction with all relevant Engineers drawings and specifications.
 2. Do not scale from this drawing.
 3. All levels are in metres and relate to Ordnance Datum Malin Head.

Legend:

- Proposed River Widening Area (Cut)
- Proposed Infilling
- River

EXHIBITION COPY

| Rev | Date | Drawn | Description | Ch'k'd | App'd |
|-----|----------|-------|-------------------|--------|-------|
| P01 | 20/02/19 | DG | Public Exhibition | BM | |
| P02 | 26/02/19 | DG | Minor Amendments | BO | BW |
| P03 | 08/04/19 | DG | For Information | NS | BW |

MOTT MACDONALD

5 Eastgate Avenue
Eastgate
Little Island
Cork
Ireland
T +353 (0) 21 4809800
F +353 (0) 21 4809801
W www.mottmac.com

Client

Status Stamp
NOT FOR CONSTRUCTION

Title
River Slaney (Enniscorthy) Drainage Scheme

Flood Defences - Details
Sheet 3 of 4

| | | | | | |
|--|------------------|----|--------------|------------|----|
| Designed | BO | BO | Eng check | BO | BO |
| Drawn | DG | DG | Coordination | NS | NS |
| Dwg check | BM | BM | Approved | BW | BW |
| Scale at A1 | Suitability Code | | Rev | Security | |
| As Shown | S2 | | P03 | STD | |
| Suitability Description Suitable for Information | | | | | |

Drawing Number
355741-MMD-00-XX-DR-N-0411