


ISO A1 594mm x 841mm
 Project Management Initials: Designer: KC Checked: EOG Approved: EF
 File name: F:\ACAD\2017\60516655 - ENNISCORTHY FLOOD DEFENCE\04_DRAWINGS\02_WORKING\02_DRAWINGS\01_CAD\4-1_SHEETS\PRELIMINARY DESIGN\60516655-SHT-20-000-L-7501.DWG Last saved by: CULLETONK Last Plotted: 2019-03-15



PROJECT
RIVER SLANEY
(ENNISCORTHY)
DRAINAGE SCHEME
CLIENT
WEXFORD COUNTY
COUNCIL

CONSULTANT
 AECOM Ireland Limited
 4th Floor Adelphi Plaza
 St Georges Street, Dun Laoghaire
 01 238 3100 tel
 www.aecom.com

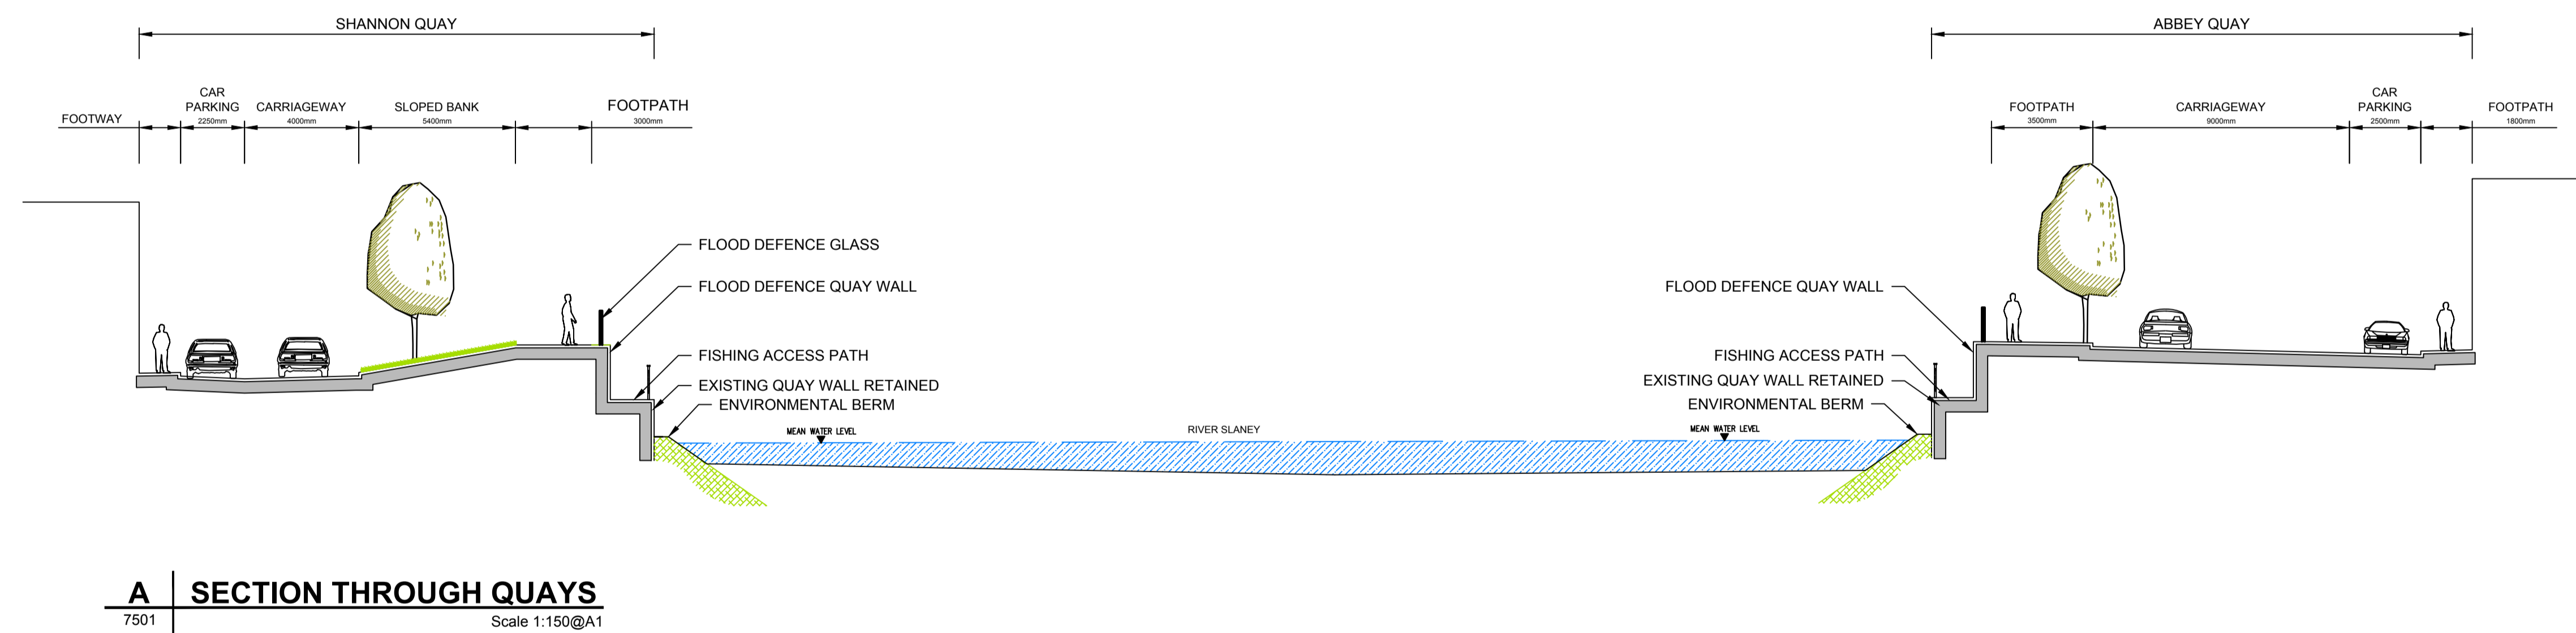

A SECTION THROUGH QUAYS
 7501 Scale 1:150@A1

Exhibition
Copy

ISSUE/REVISION

I/R	DATE	DESCRIPTION
G	2019-03-15	ISSUED FOR CONSULTATION
F	2019-02-22	ISSUED FOR CONSULTATION
E	2018-11-15	ISSUED FOR CONSULTATION
D	2018-05-29	ISSUED FOR CONSULTATION
C	2018-05-18	ISSUED FOR CONSULTATION
B	2018-04-17	ISSUED FOR CONSULTATION
A	2017-05-19	ISSUED FOR INFORMATION

KEY PLAN

PROJECT NUMBER
 60516655
SHEET TITLE
 ENNISCORTHY FLOOD DEFENCE
 SECTIONS
SHEET NUMBER
 60516655_EFD_AEC_LE_7501

This drawing has been prepared for the use of AECOM's client. It may not be used, modified, reproduced or relied upon by third parties, except as accepted on responsibility, and denies any liability whatsoever, to any party that uses or relies on this drawing without AECOM's express written consent. Do not scale this document. All measurements must be obtained from the stated dimensions.