


File name: F:\ACAD\2017\60516655 - ENNISCORTHY FLOOD DEFENCE04\_WORKING\02\_DRAWINGS\01\_CAD\4-1\_SHEETS\PRELIMINARY DESIGN\60516655-SHT-20-0000-L-7501.DWG Last saved by: CULLETONK Last Plotted: 2019-03-15  
 Project Management Initials: Designer: KC Checked: EOG Approved: EF  
 ISO A1 594mm x 841mm



**PROJECT**  
**RIVER SLANEY**  
**(ENNISCORTHY)**  
**DRAINAGE SCHEME**  
**CLIENT**  
**WEXFORD COUNTY**  
**COUNCIL**

**CONSULTANT**  
 AECOM Ireland Limited  
 4th Floor Adelphi Plaza  
 St Georges Street, Dun Laoghaire  
 01 238 3100 tel  
 www.aecom.com

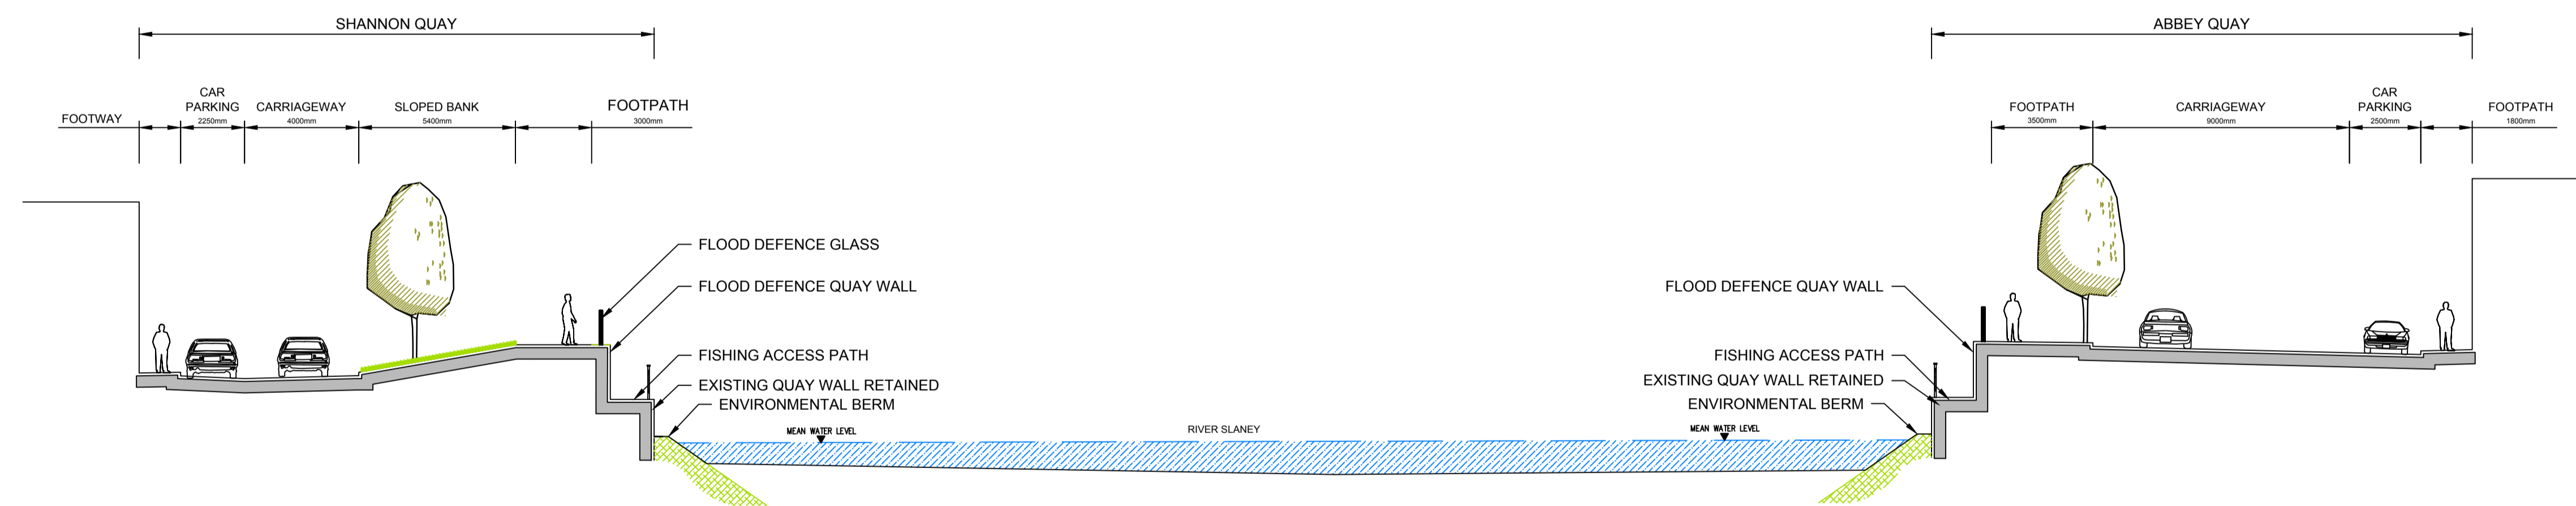

**A SECTION THROUGH QUAYS**  
 7501 Scale 1:150@A1

Confirmation  
 Copy

**ISSUE/REVISION**

I/R	DATE	DESCRIPTION
G	2019-03-15	ISSUED FOR CONSULTATION
F	2019-02-22	ISSUED FOR CONSULTATION
E	2018-11-15	ISSUED FOR CONSULTATION
D	2018-05-29	ISSUED FOR CONSULTATION
C	2018-05-18	ISSUED FOR CONSULTATION
B	2018-04-17	ISSUED FOR CONSULTATION
A	2017-05-19	ISSUED FOR INFORMATION

**KEY PLAN**

**PROJECT NUMBER**

60516655

**SHEET TITLE**

ENNISCORTHY FLOOD DEFENCE SECTIONS

**SHEET NUMBER**

60516655\_EFD\_AEC\_LE\_7501

This drawing has been prepared for the use of AECOM's client. It may not be used, modified, reproduced or relied upon by third parties, except as agreed by AECOM or as required by law. AECOM accepts no responsibility, and denies any liability, whatsoever, to any party that uses or relies on this drawing without AECOM's express written consent. Do not scale this document. All measurements must be obtained from the stated dimensions.