

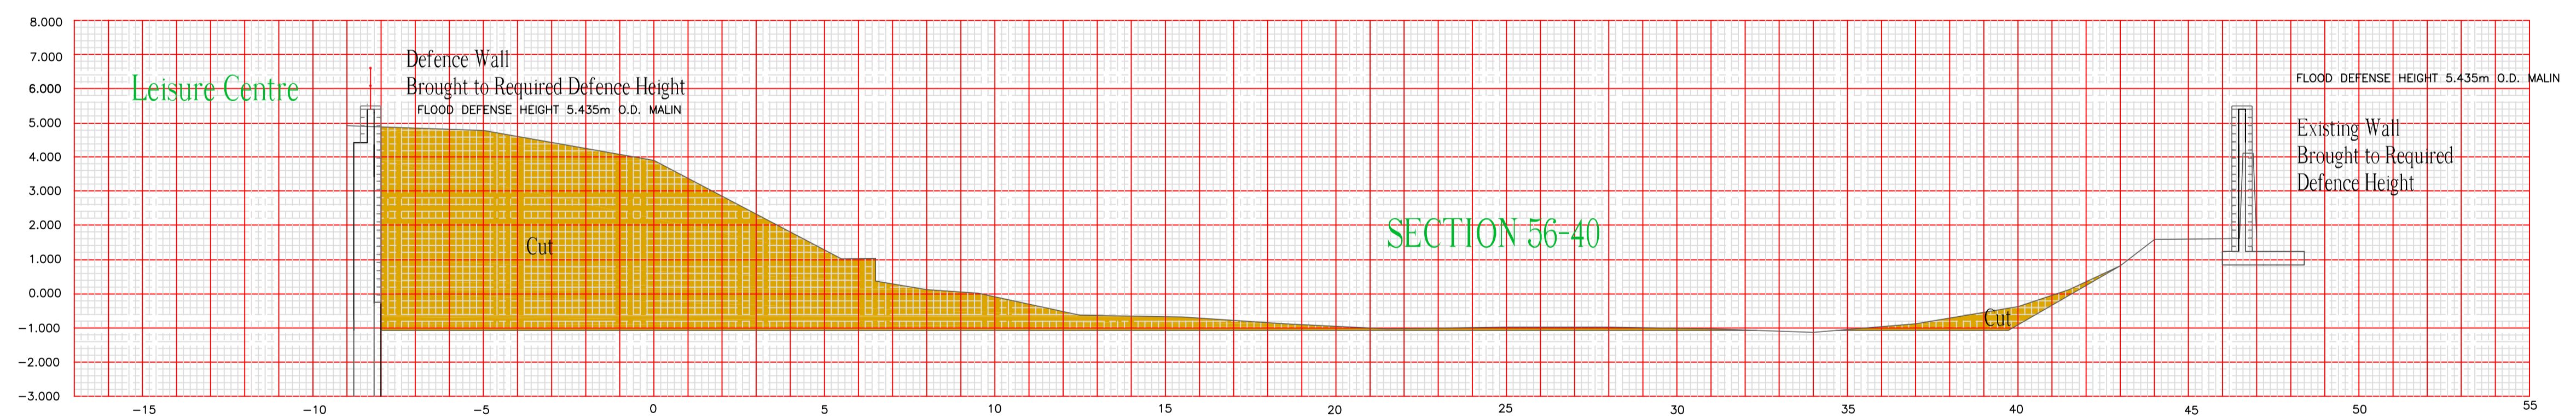


NOTES:
 Figured dimensions only to be taken from this drawing, do not scale.
 The project engineer to be informed immediately of any discrepancies noted.

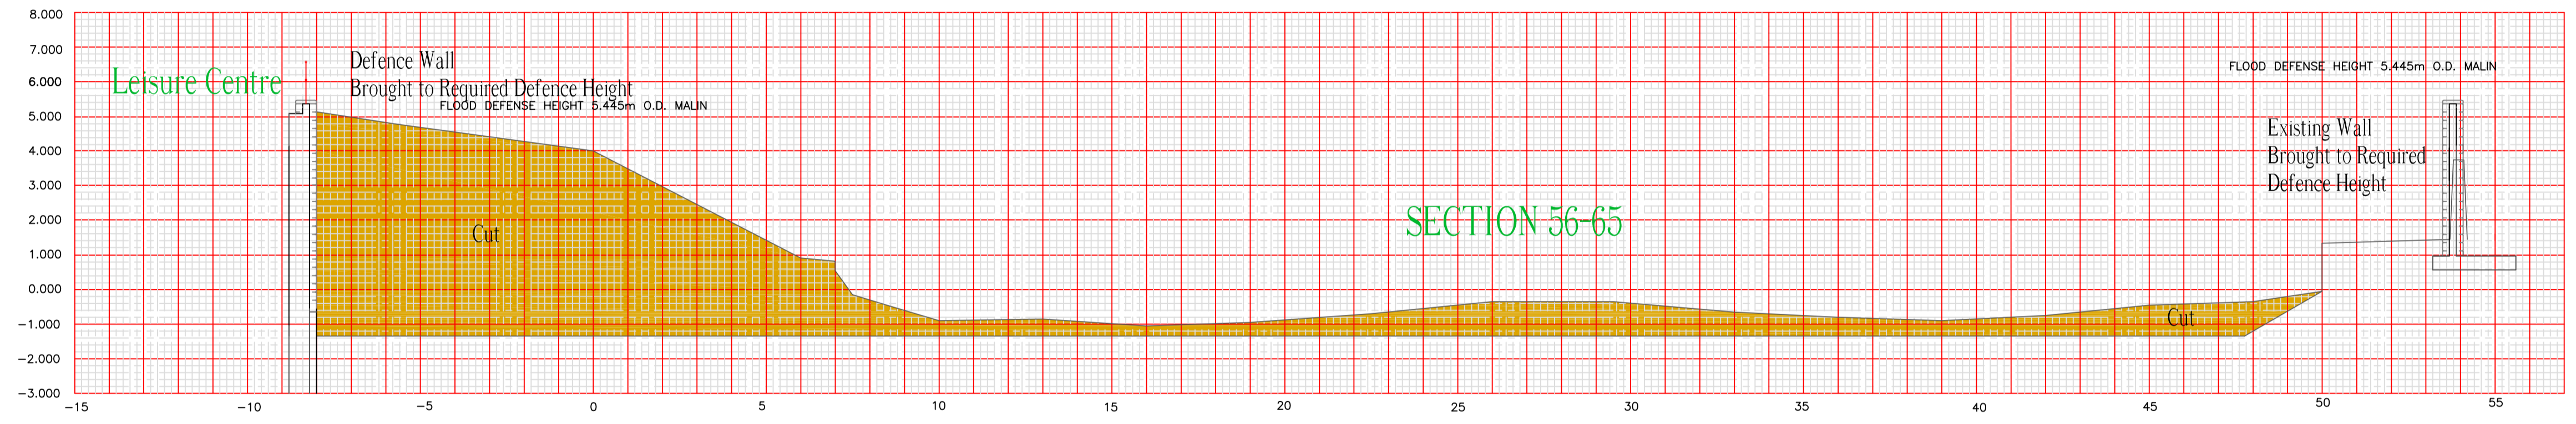

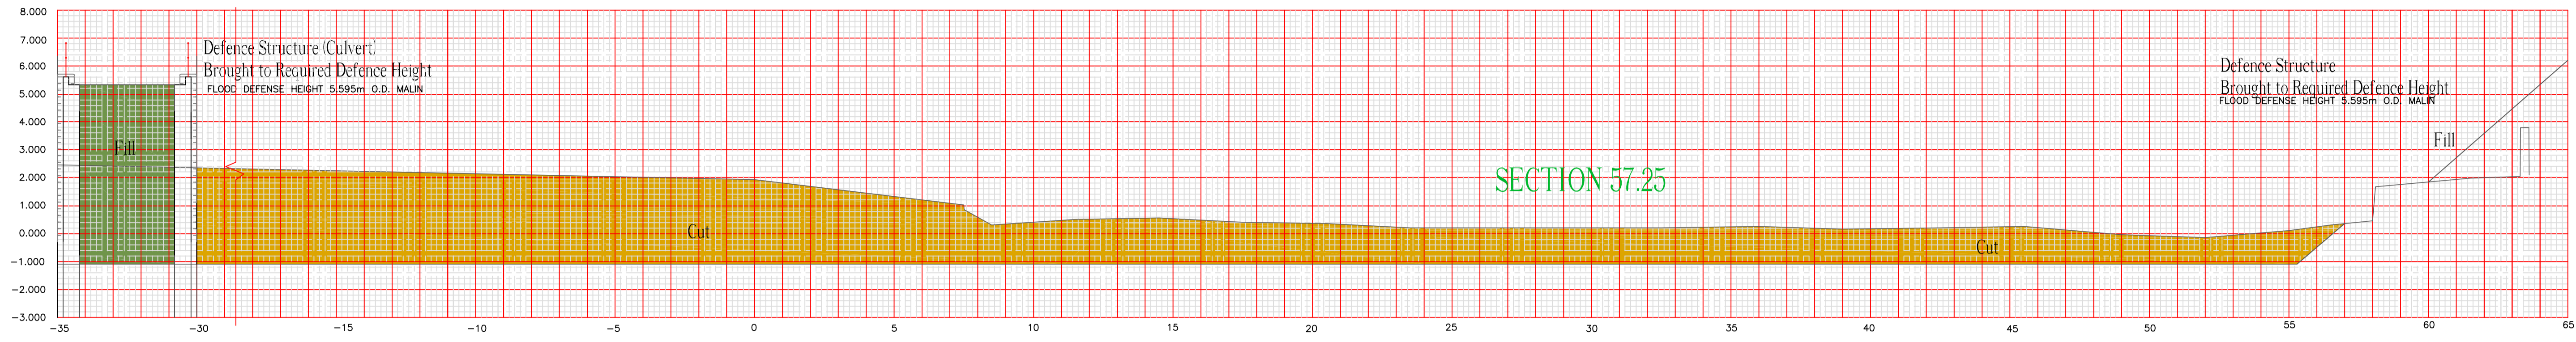

Rev	Date	Checked	Description

O.P.W. Engineering Services
 Flood Relief Design Section
 Director Of Engineering Services *Tony Smyth*
 Assistant Chief Engineer *Mark Adamson*
 Grade 1 Engineer *Timothy Loxce*
 Project Engineer *Peter Long*
 Telephone: +353 (0)1 6476000 Fax: +353 (0)1 6761714
 E-mail: engineering.services@opw.ie

PROJECT
**RIVER SLANEY (ENNISCORTHY)
 DRAINAGE SCHEME**

DRAWING
**PROPOSED WORKS TO CROSS
 SECTIONS 5725, 5665 & 5640**

Scalcs	NTS	 
Date	13/01/09	
Drawn	PK	
Checked	FL	
Approved	TJ	
Purpose Of Issue:		EXHIBITION
Drawing No.		2087/DR/011