
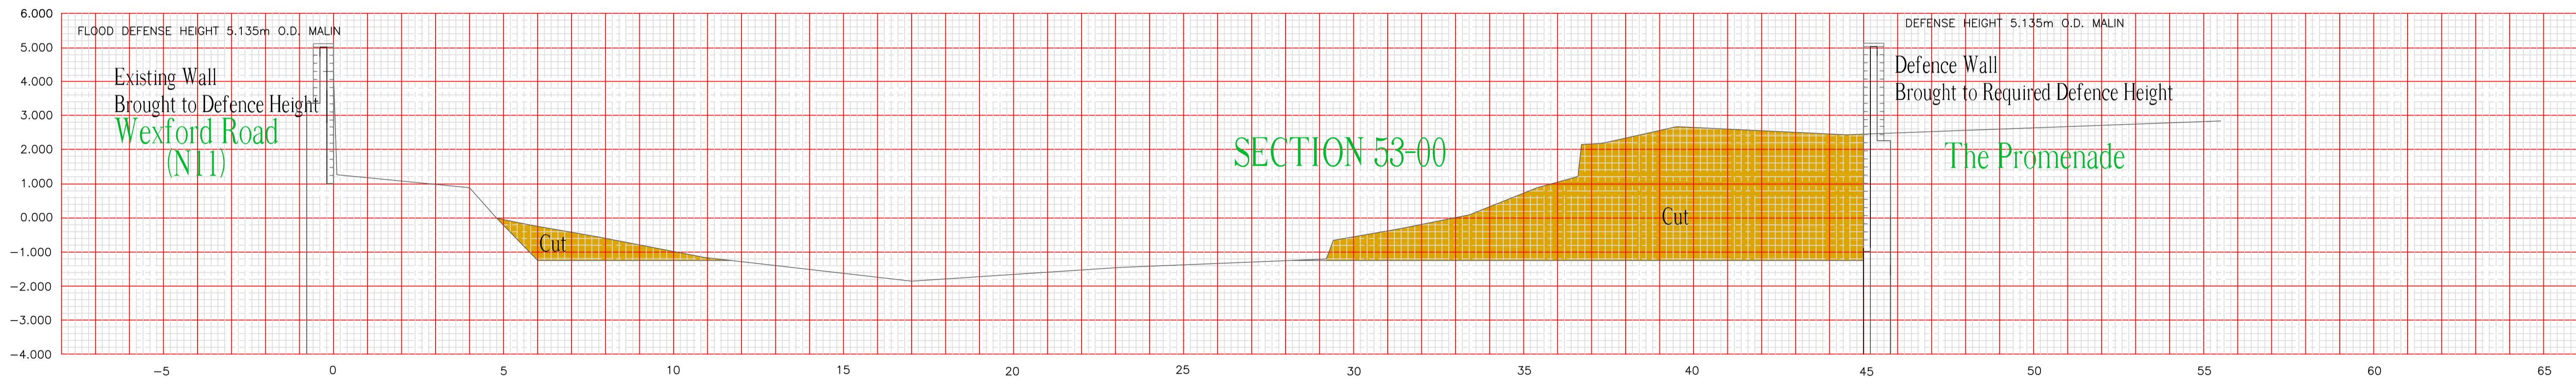
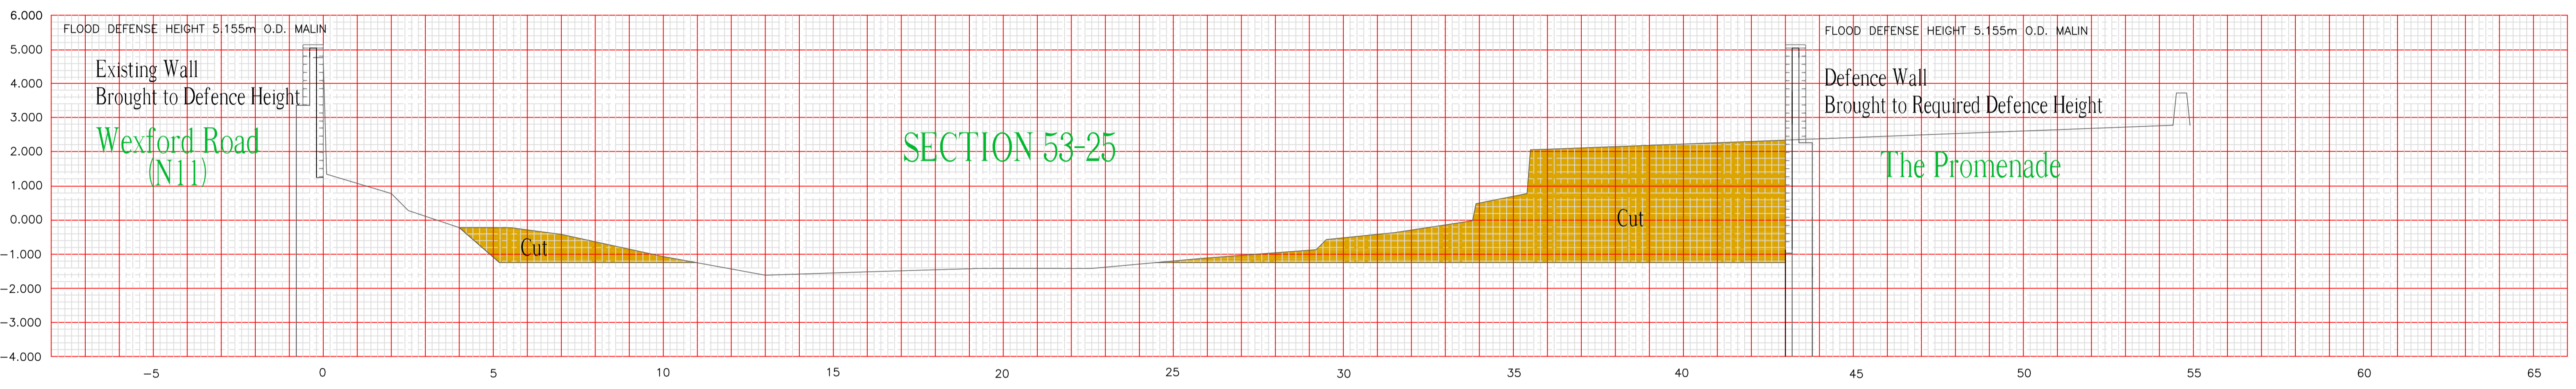


NOTES:
 Figured dimensions only to be taken from this drawing, do not scale.
 The project engineer to be informed immediately of any discrepancies noted.

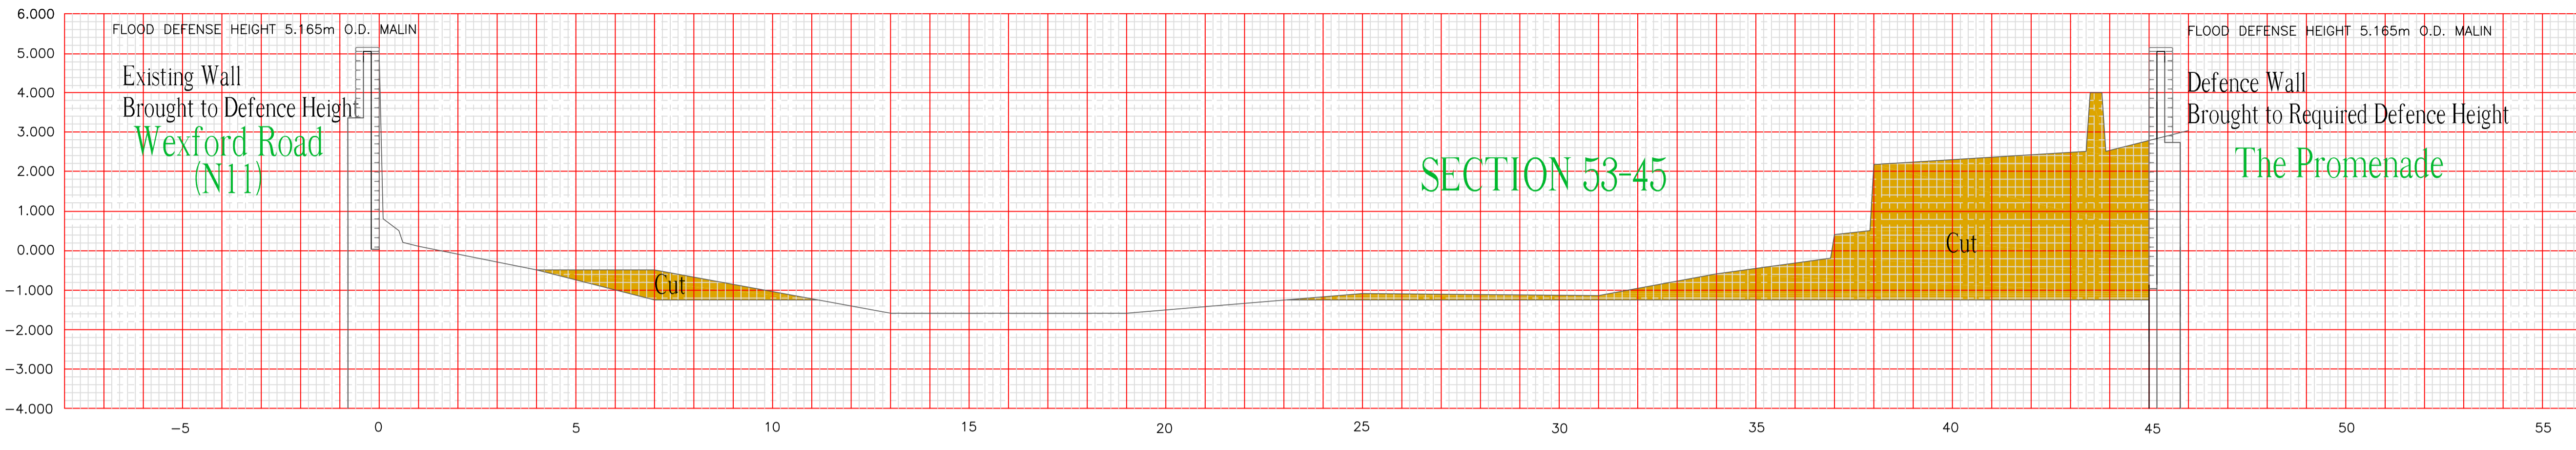

Rev	Date	Checked	Description

O.P.W. Engineering Services
 Flood Relief Design Section
 Director Of Engineering Services *Tony Smyth*
 Assistant Chief Engineer *Mark Adamson*
 Grade 1 Engineer *Timothy Joyce*
 Project Engineer *Peter Long*
 Telephone: +353 (0)1 6476000 Fax: +353 (0)1 6761714
 E-mail: engineering.services@opw.ie

PROJECT
 RIVER SLANEY (ENNISCORTHY)
 DRAINAGE SCHEME

DRAWING
 PROPOSED WORKS TO CROSS SECTIONS
 5345, 5325 & 5300

<p>OPW The Office of Public Works DIRECCIÓN DE OBRAS PÚBLICAS</p>	Scale: NTS	<p>NSAI 100% ISO 9001:2000 QUALITY</p>
	Date: 13/02/09	
	Drawn: PJ	
	Checked: PJ	
	Approved: TJ	
Purpose Of Issue: EXHIBITION		
Drawing No. 2087/DR/013		