
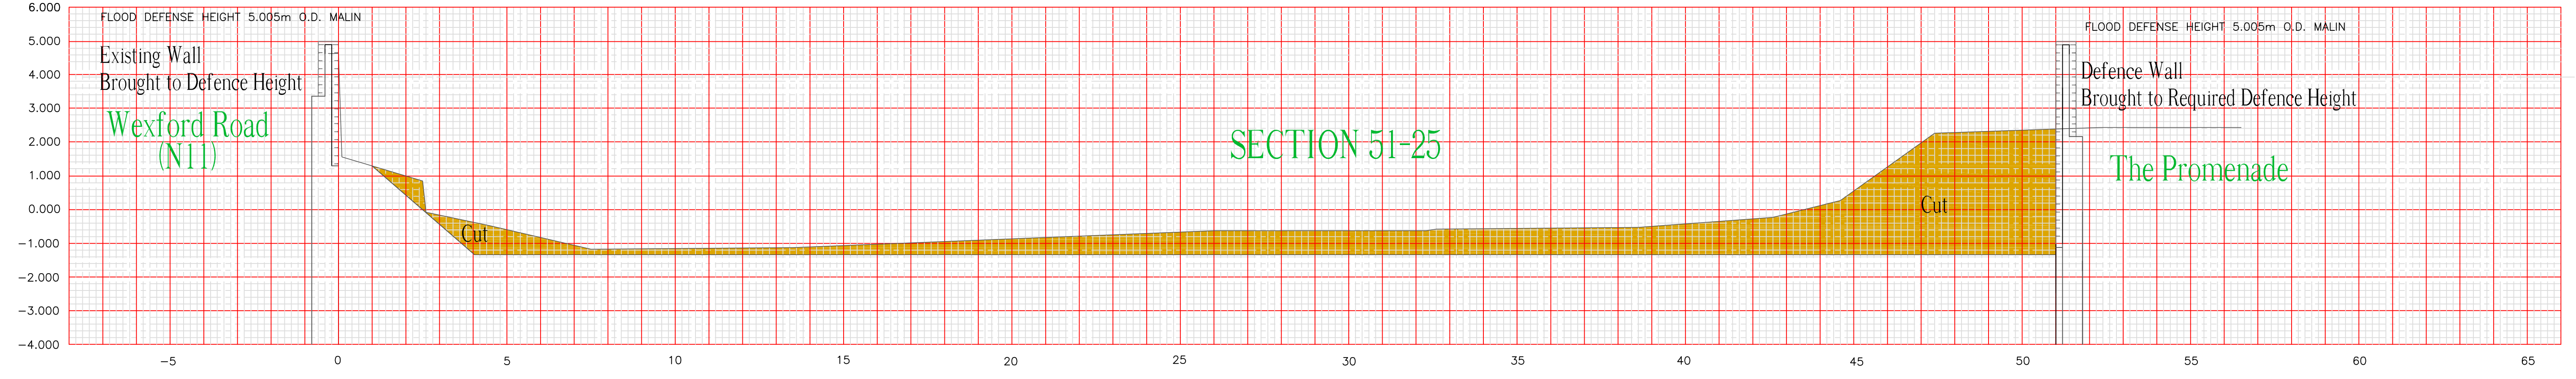
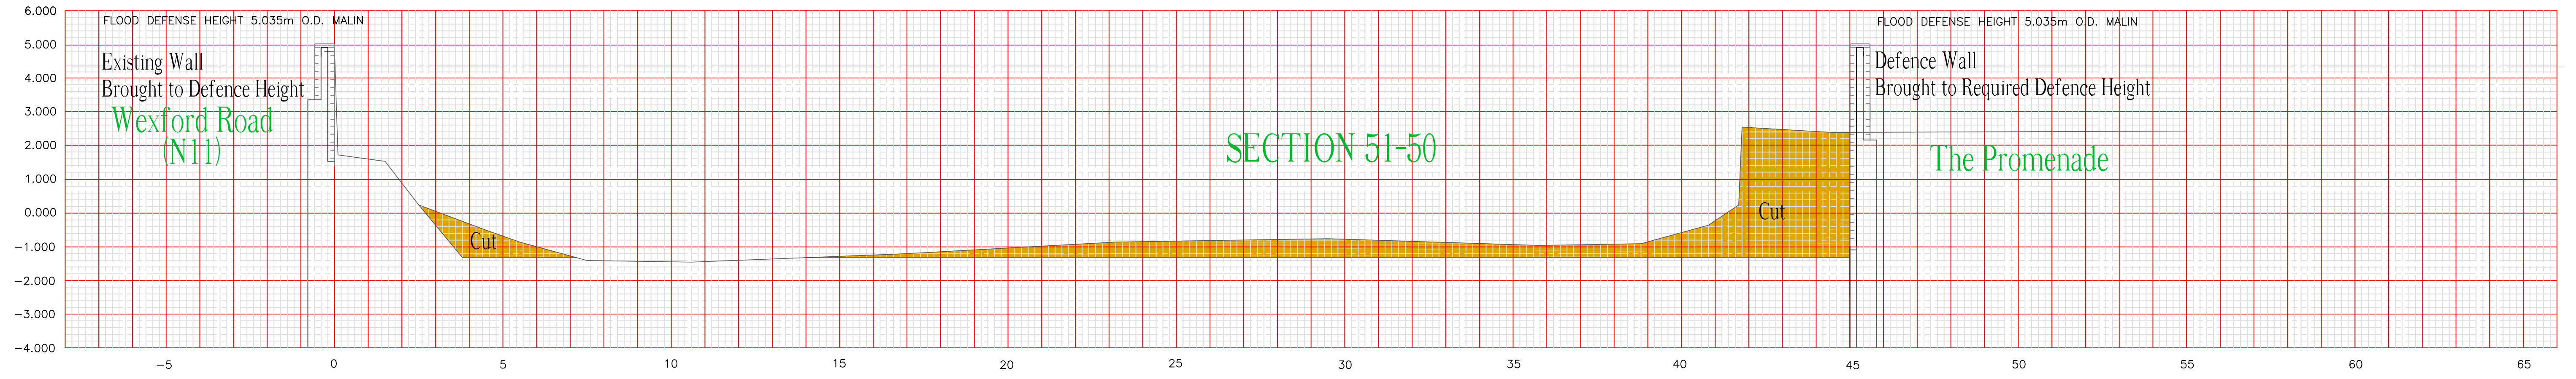


NOTES:
 Figured dimensions only to be taken from this drawing, do not scale.
 The project engineer to be informed immediately of any discrepancies noted.

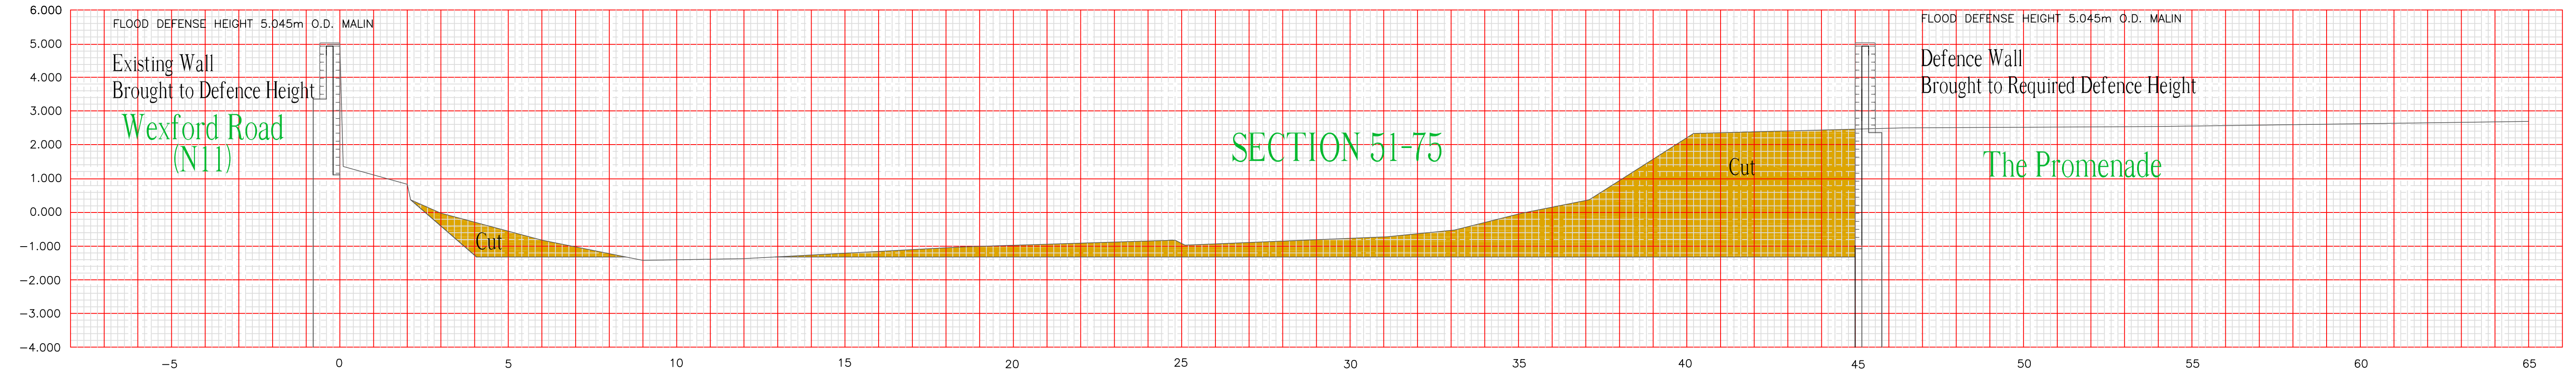

| Rev | Date | Checked | Description |
|-----|------|---------|-------------|
| | | | |

O.P.W. Engineering Services
 Flood Relief Design Section
 Director Of Engineering Services *Tony Smyth*
 Assistant Chief Engineer *Mark Adamsen*
 Grade 1 Engineer *Timothy Joyce*
 Project Engineer *Peter Long*
 Telephone: +353 (0)1 6476000 Fax: +353 (0)1 6761714
 E-mail: engineering.services@opw.ie

PROJECT
 RIVER SLANEY (ENNISCORTHY)
 DRAINAGE SCHEME

DRAWING
 PROPOSED WORKS TO CROSS
 SECTIONS 5175, 5150 & 5125

Scale: NTS
 Date: 12/02/09
 Drawn: PK
 Checked: PJ
 Approved: TJ
 Purpose Of Issue: **EXHIBITION**

OPW
 The Office of Public Works
 1997-2000
 Drawing No. **2087/DR/014**