


NOTES:
 Figured dimensions only to be taken from this drawing, do not scale.
 The project engineer to be informed immediately of any discrepancies noted.

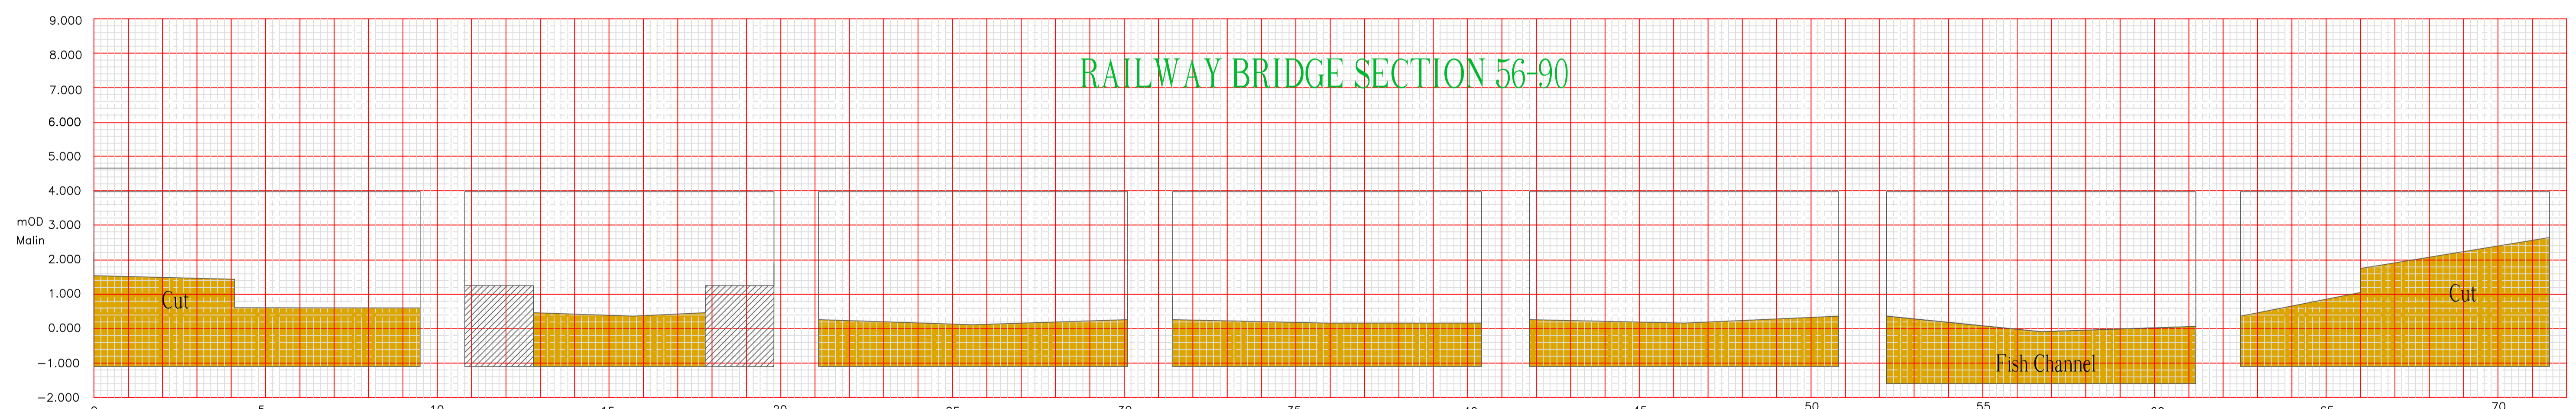


Rev	Date	Checked	Description

O.P.W. Engineering Services
 Flood Relief Design Section
 Director Of Engineering Services *Tony Smyth*
 Assistant Chief Engineer *Mark Adamson*
 Grade 1 Engineer *Timothy Joyce*
 Project Engineer *Peter Long*
 Telephone: +353 (0)1 6476000 Fax: +353 (0)1 6761714
 E-mail: engineering.services@opw.ie

PROJECT
 RIVER SLANEY (ENNISCORTHY)
 DRAINAGE SCHEME

DRAWING
 PROPOSED WORKS TO BRIDGE CROSS
 SECTIONS

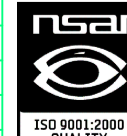Scale	NTS	 150,000:1 2000 QUALITY
Date	13/01/09	
Drawn	PK	
Checked	PK	
Approved	TJ	
Purpose Of Issue:		EXHIBITION
Drawing No.		2087/DR/012

