

File name: F:\TECH\TECHACAD\2017\60516655 - ENNISCORTHY FLOOD DEFENCE\04\_WORKING\02\_DRAWINGS\01\_CAD\4\_1\_SHEETS\PRELIMINARY DESIGN\0516655-SHT-20-0000-L-0010.DWG  
 saved by: CULLETONK Last Plotter: 2018-05-29  
 ISO A1 594mm x 841mm  
 Project Management Initials: Designer: KC Checked: EOG Approved: EF

PROJECT


## ENNISCORTHY FLOOD DEFENCE SCHEME

CLIENT

WEXFORD COUNTY COUNCIL

CONSULTANT

AECOM Ireland Limited  
 4th Floor Adelphi Plaza  
 St Georges Street, Dun Laoghaire  
 01 238 3100 tel  
 www.aecom.com

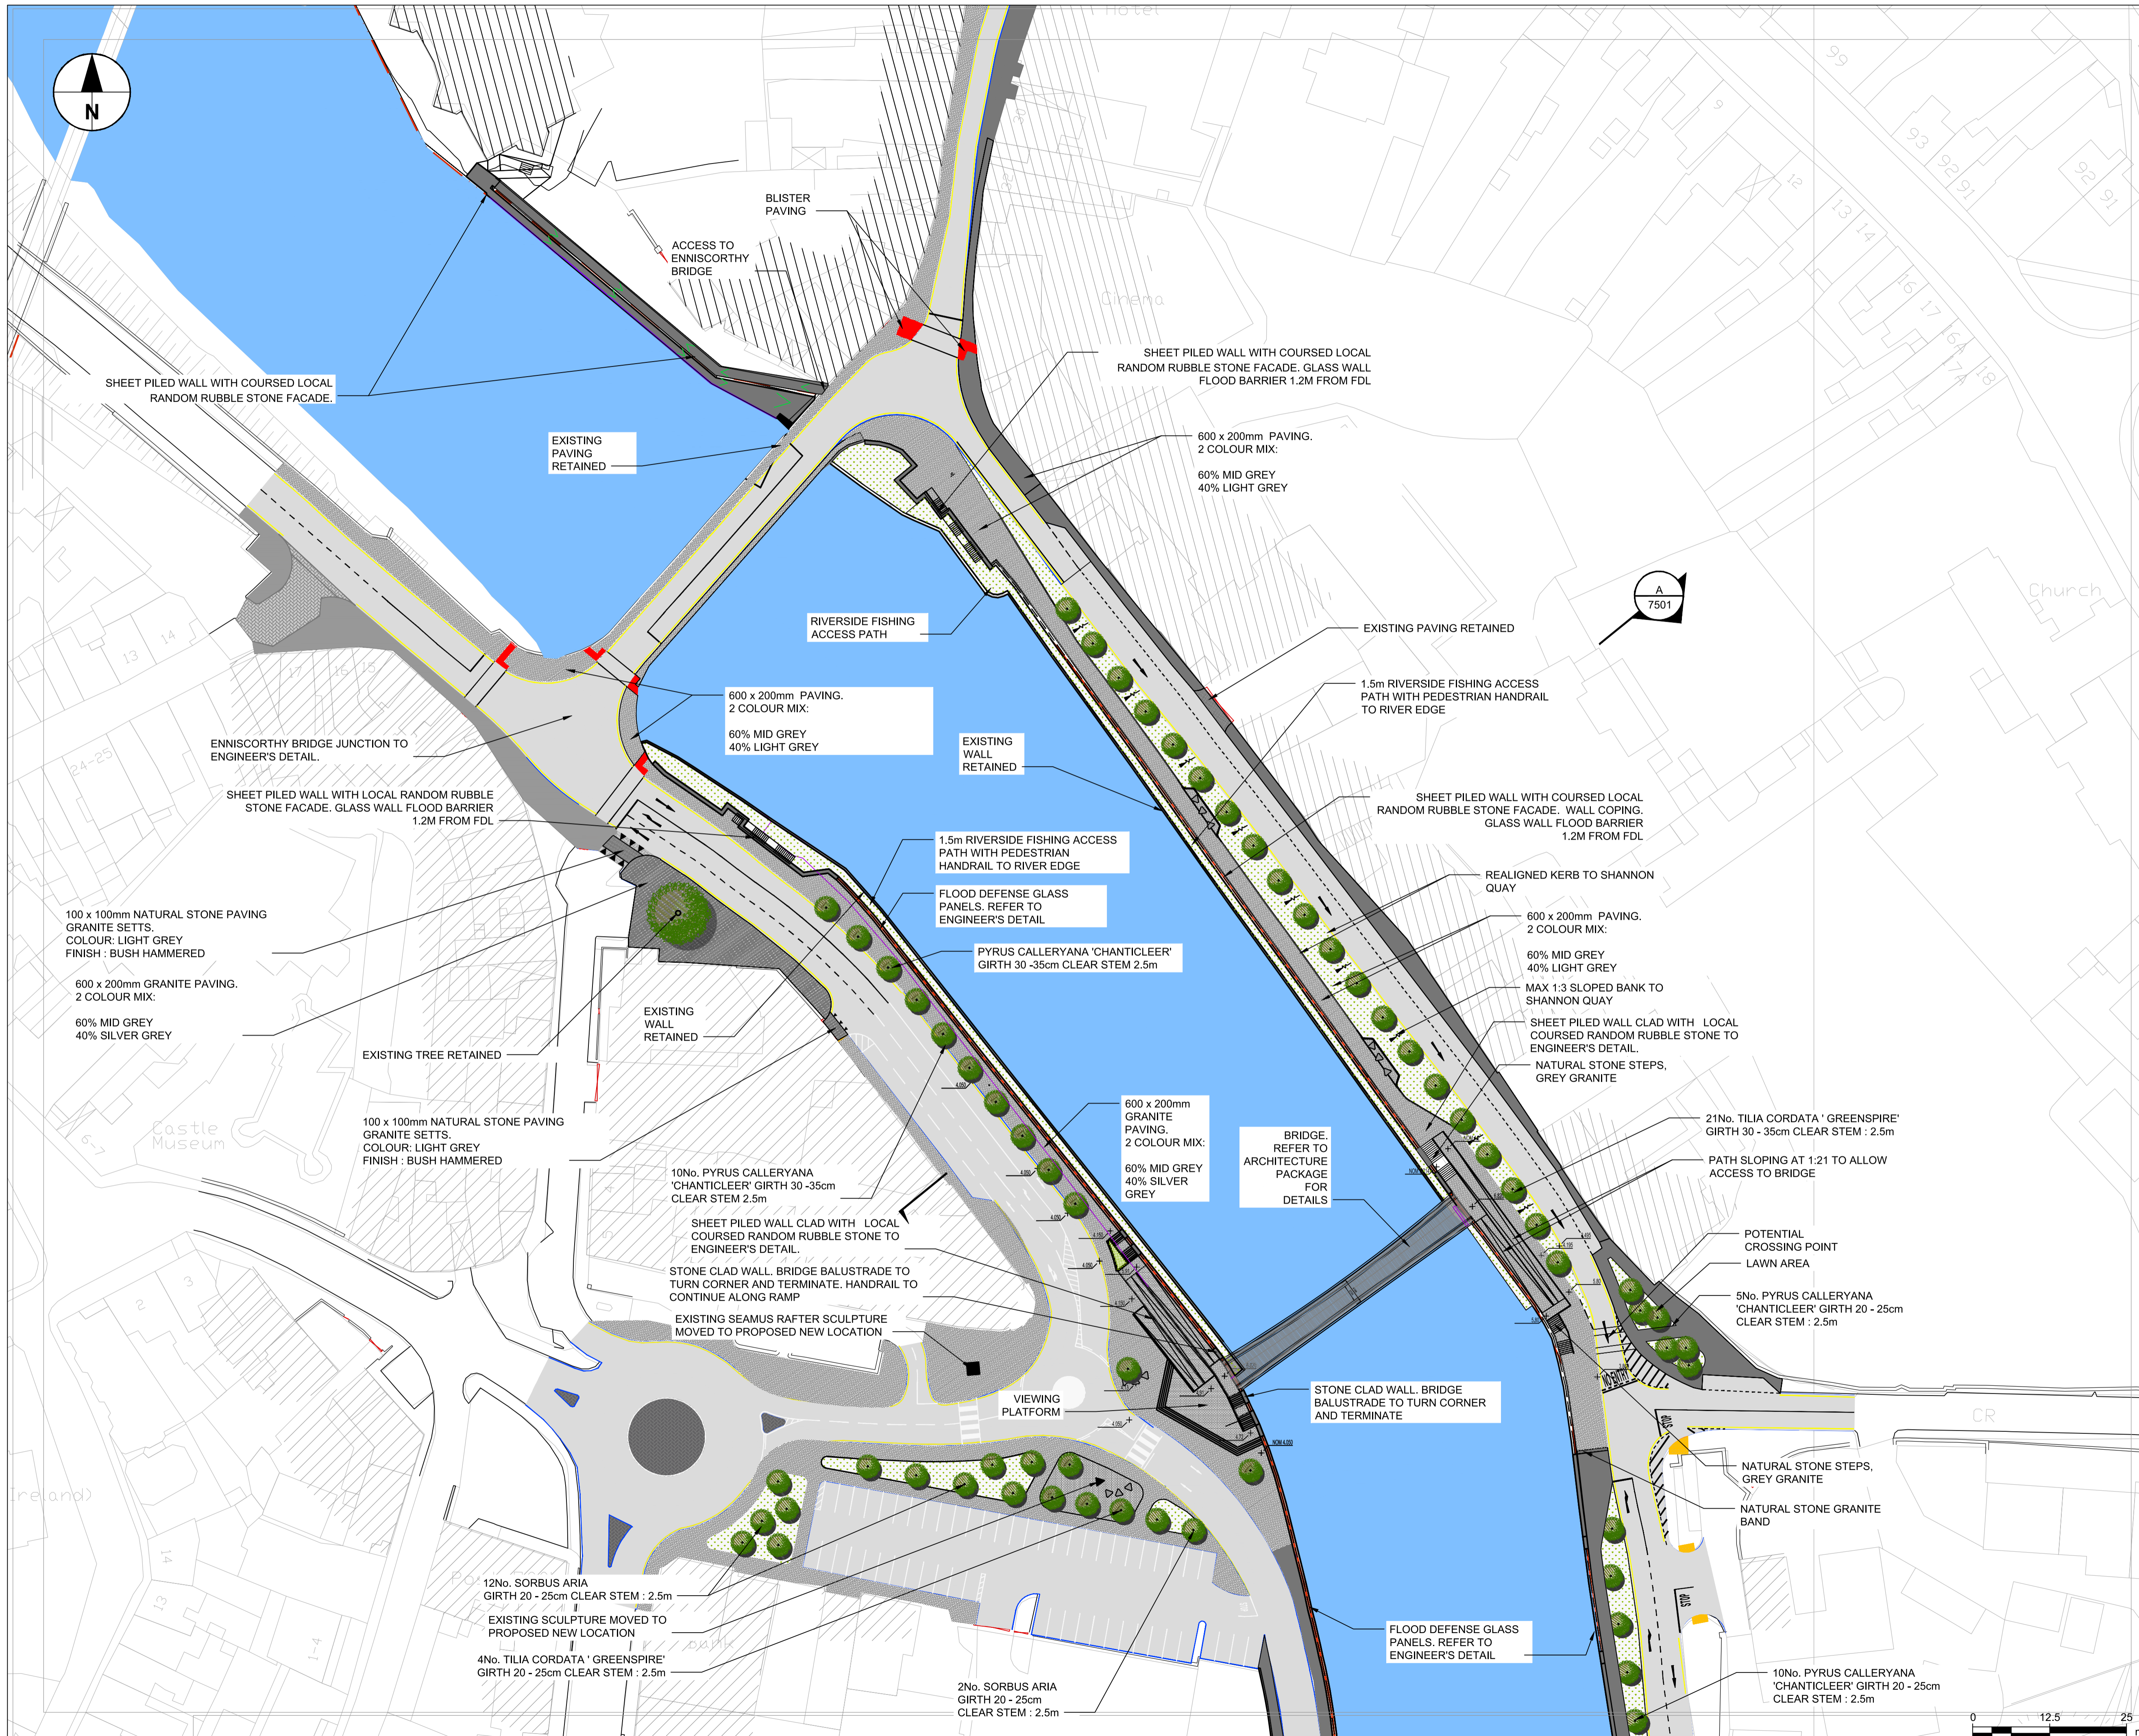

This drawing has been prepared for the use of AECOM's client. It may not be used, modified, reproduced or relied upon by third parties, except as agreed by AECOM or as required by law. AECOM accepts no responsibility, and denies any liability, whatsoever, to any party that uses or relies on this drawing without AECOM's express written consent. Do not scale this document. All measurements must be obtained from the stated dimensions.

### ISSUE/REVISION

I/R	DATE	DESCRIPTION
B	2018-05-29	ISSUED FOR CONSULTATION
A	2018-05-18	ISSUED FOR CONSULTATION
I/R	DATE	DESCRIPTION

### KEY PLAN

PROJECT NUMBER

60516655

SHEET TITLE

ENNISCORTHY FLOOD DEFENCE GENERAL ARRANGEMENT

SHEET NUMBER

60516655\_SHT-20-0000-L-0010