


Long Section

LEGEND

- Right Bank Level
- Left Bank Level
- Existing River Bed Level
- Proposed Bed Level
- Proposed Defence Level
- River Bed to be Dredged

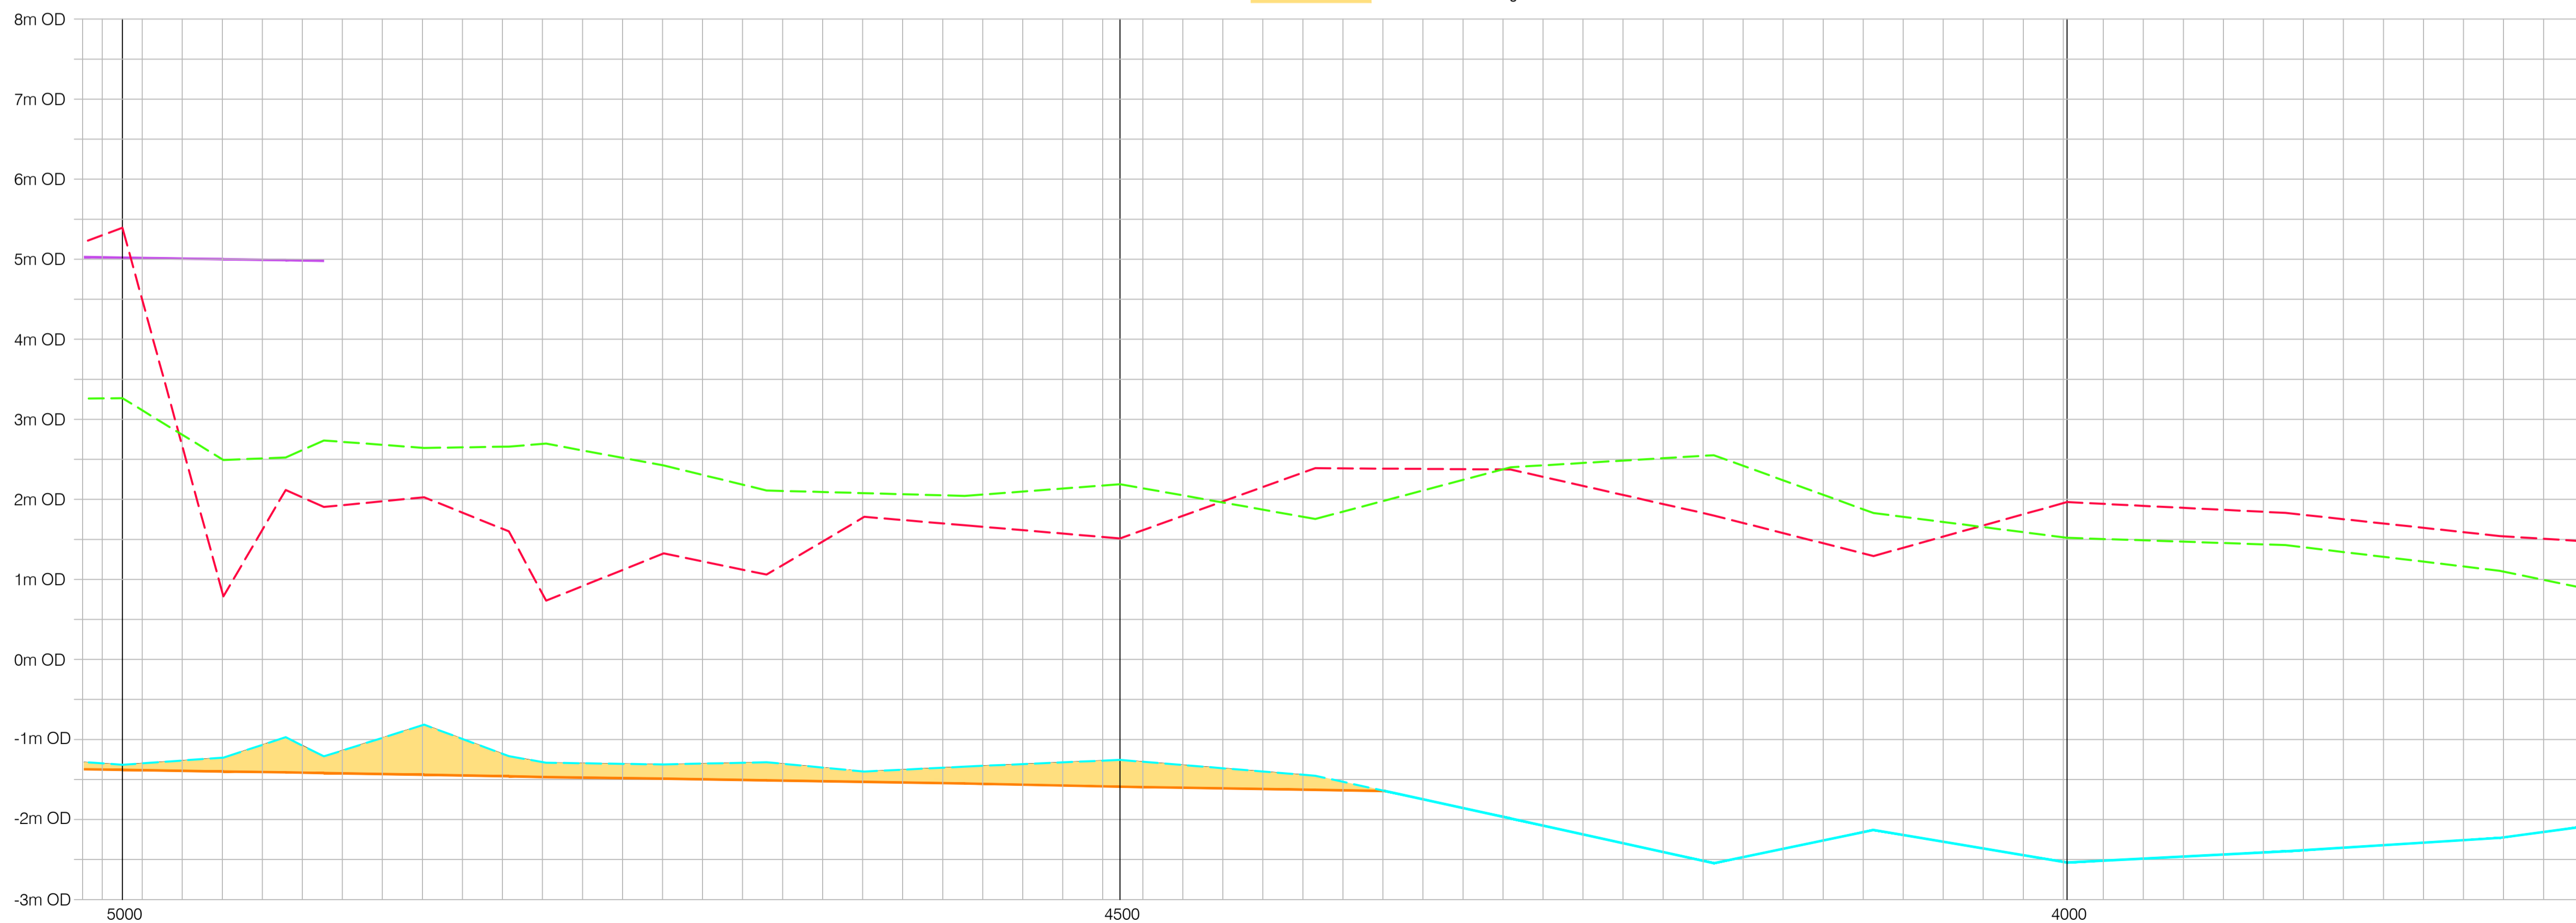

Long Section

Notes

1. This drawing is to be read in conjunction with all relevant Engineers drawings and specifications.
2. Do not scale from this drawing.
3. All levels are in metres and relate to Ordnance Datum Malin Head.

EXHIBITION COPY

Rev	Date	Drawn	Description	Ch'k'd	App'd
P01	20/02/19	DG	Public Exhibition	BM	
P02	26/02/19	DG	Minor Amendments	BO	BW
P03	08/04/19	DG	For Information	NS	BW

**MOTT MACDONALD**

5 Eastgate Avenue  
Eastgate  
Little Island  
Cork  
Ireland  
T +353 (0) 21 4809800  
F +353 (0) 21 4809801  
W www.mottmac.com

Client

**Wexford County Council**

Status Stamp  
**NOT FOR CONSTRUCTION**

Title  
**River Slaney (Enniscorthy) Drainage Scheme**

**River Dredging - Longitudinal Section Sheet 2 of 2**

Designed	BO	BO	Eng check	BO	BO
Drawn	DG	DG	Coordination	NS	NS
Dwg check	BM	BM	Approved	BW	BW

Scale at A1	Suitability Code	Rev	Security
NTS	S2	P03	STD

Suitability Description  
**Suitable for Information**

Drawing Number  
**355741-MMD-00-XX-DR-N-0408**