


RIVER SLANEY BRIDGE ELEVATION FROM THE SOUTH



RIVER SLANEY BRIDGE TYPICAL DECK SECTION

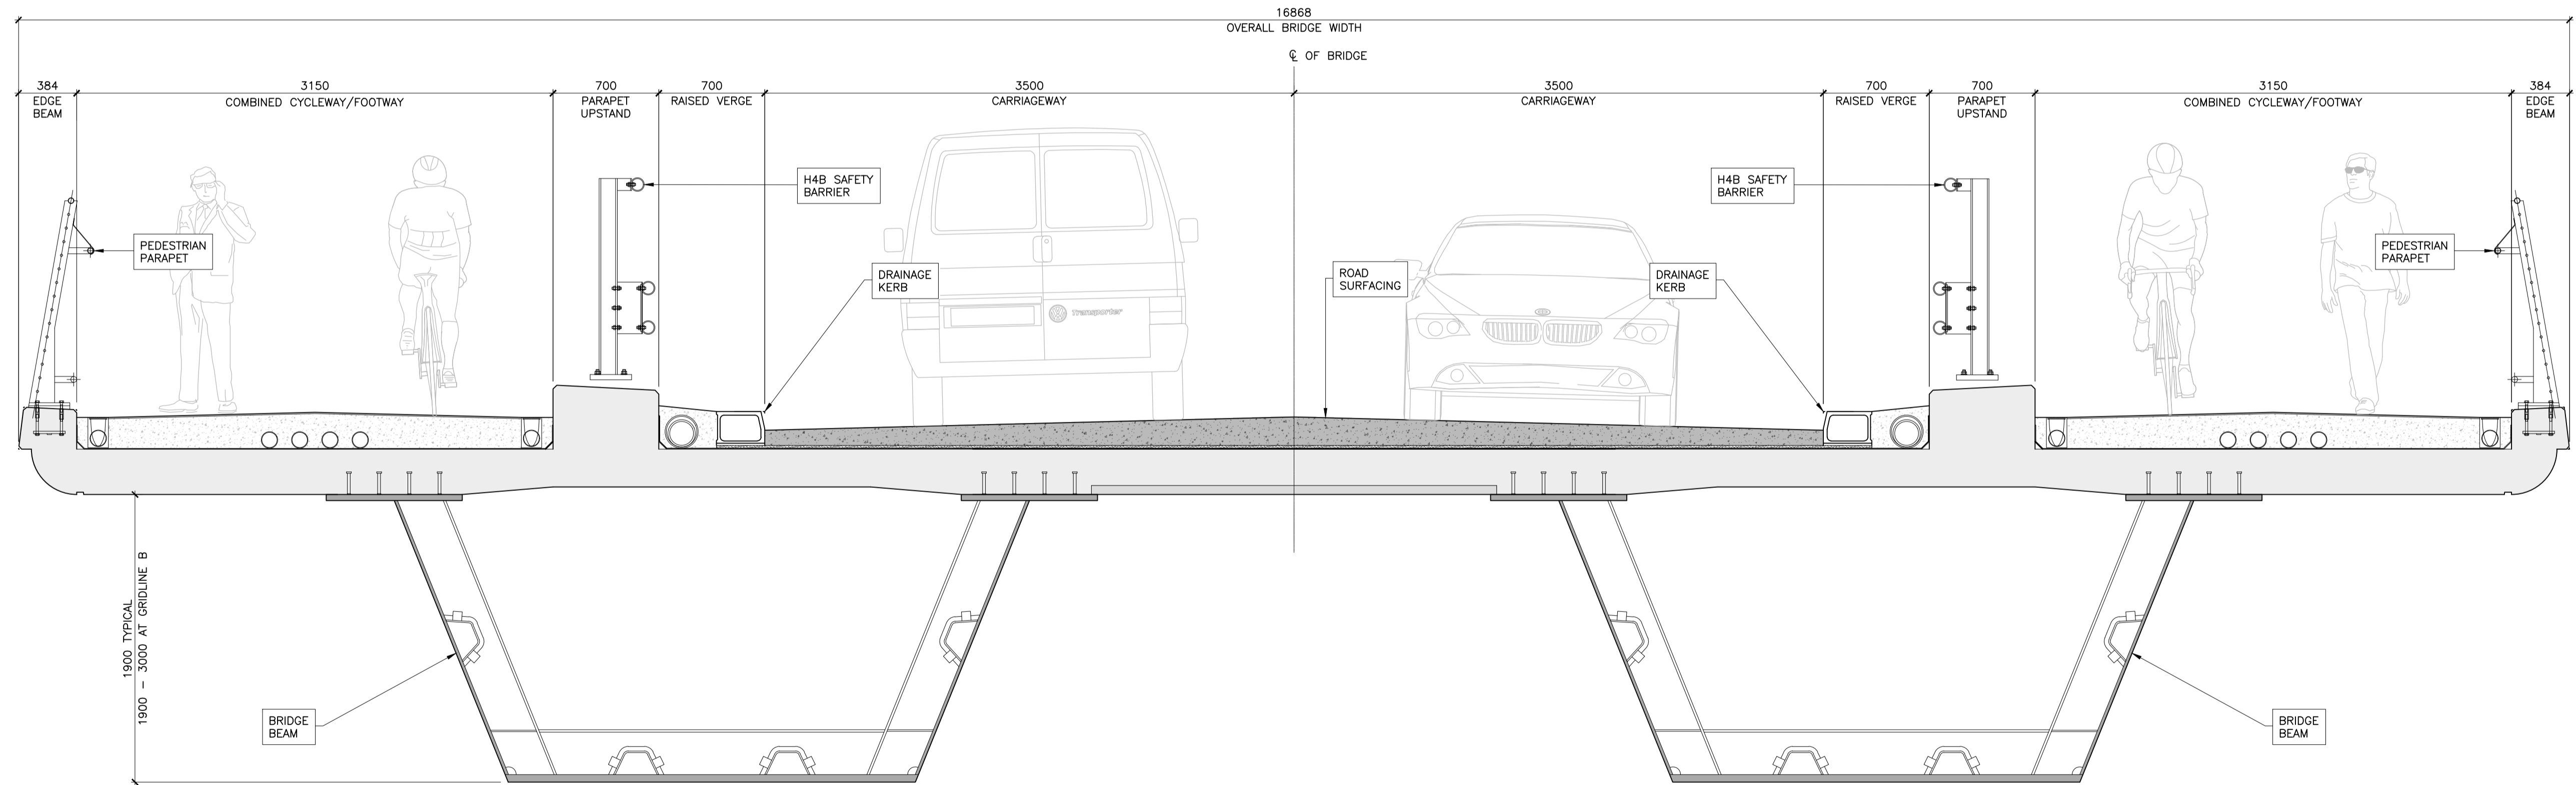

No.	Revision	Date	By	Chk'd	App'd
P01	Issued For Information	06/03/2019	DS	AOC	RMJ



Arena House, Arena Road, Sandycove, Dublin 18, Ireland  
 t +353 (0) 1 294 0800  
 f +353 (0) 1 294 0820  
 www.rod.ie

Drawn	Designed	Checked	Approved	Suitability Code - Description
EP	PM	AOC	RMJ	S2 - Information/Planning

Project Stage	Public Exhibition					
Project Title	River Slaney (Enniscorthy) Drainage Scheme					
Drawing Title	River Slaney Bridge Elevation and Sections					
Drawing Number	Project	Originator	Volume	Location	Type	Role   Number
EFDS	ROD	SBR	RSB	SK	CB	50021
Scale (A1)	1:750	Date:	April 2018	Job No:	15.214	Rev: P01