


Long Section

LEGEND

- Right Bank Level
- Left Bank Level
- Existing River Bed Level
- Proposed Bed Level
- Proposed Defence Level
- River Bed to be Dredged

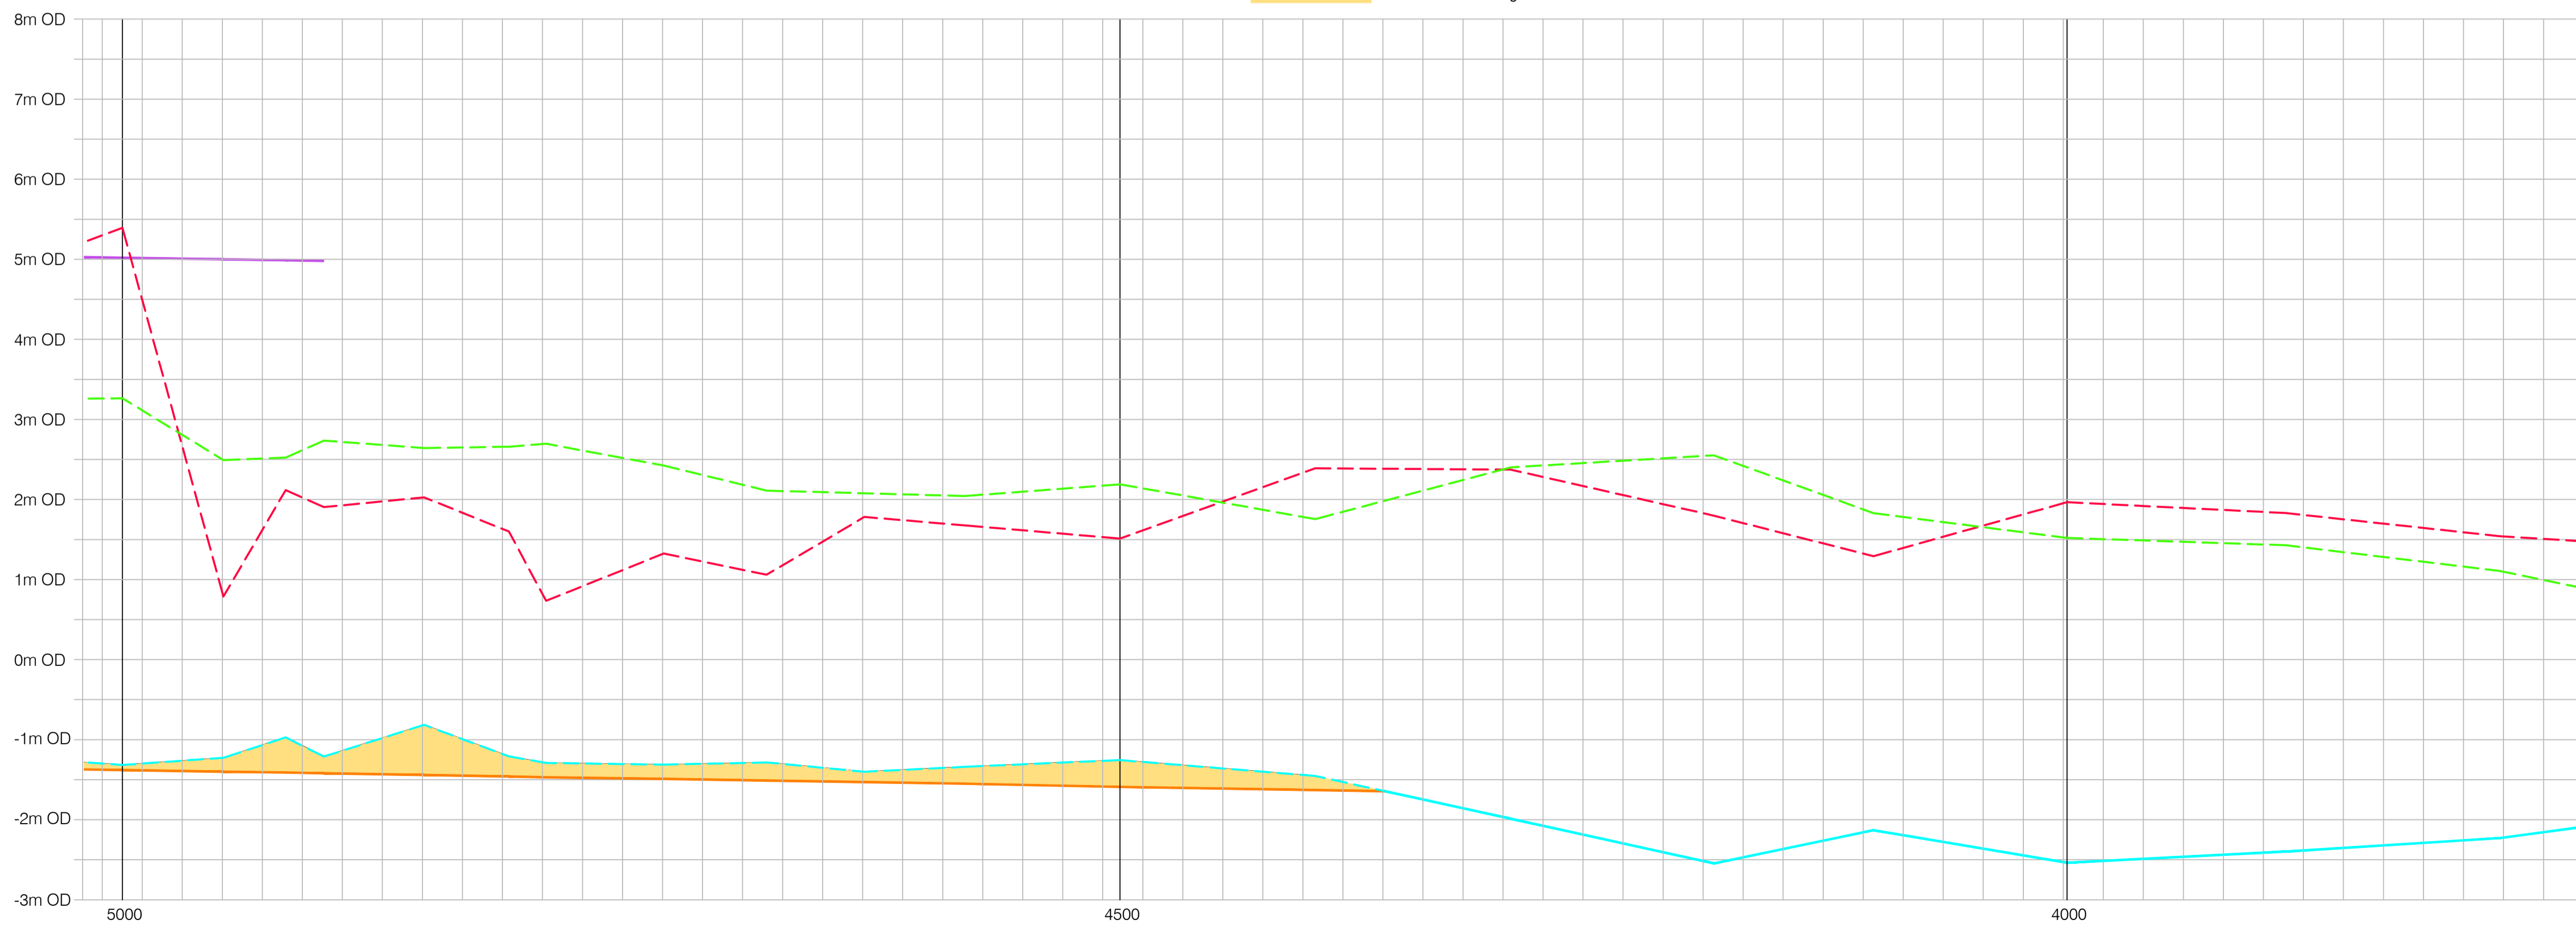

Long Section

- Notes**
1. This drawing is to be read in conjunction with all relevant Engineers drawings and specifications.
 2. Do not scale from this drawing.
 3. All levels are in metres and relate to Ordnance Datum Malin Head.

CONFIRMATION COPY

Rev	Date	Drawn	Description	Ch'k'd	App'd
P01	20/02/19	DG	Public Exhibition	BM	BO
P02	26/02/19	DG	Minor Amendments	BO	BW
P03	08/04/19	DG	For Information	NS	BW
P04	03/12/19	MH	For Information	NS	BW

MOTT MACDONALD

5 Eastgate Avenue
Eastgate
Little Island
Cork
Ireland
T +353 (0) 21 4809800
F +353 (0) 21 4809801
W www.motmac.com



Status Stamp
NOT FOR CONSTRUCTION

Title
River Slaney (Enniscorthy) Drainage Scheme

River Dredging - Longitudinal Section Sheet 2 of 2

Designed	BO	BO	Eng check	KS	KS
Drawn	DG	DG	Coordination	NS	NS
Dwg check	BM	BM	Approved	BW	BW
Scale at A1	NTS	Suitability Code	Rev	P04	Security
		S2			STD

Suitability Description
Suitable for Information

Drawing Number
355741-MMD-00-XX-DR-N-0408