


RIVER SLANEY BRIDGE ELEVATION FROM THE SOUTH



RIVER SLANEY BRIDGE TYPICAL DECK SECTION

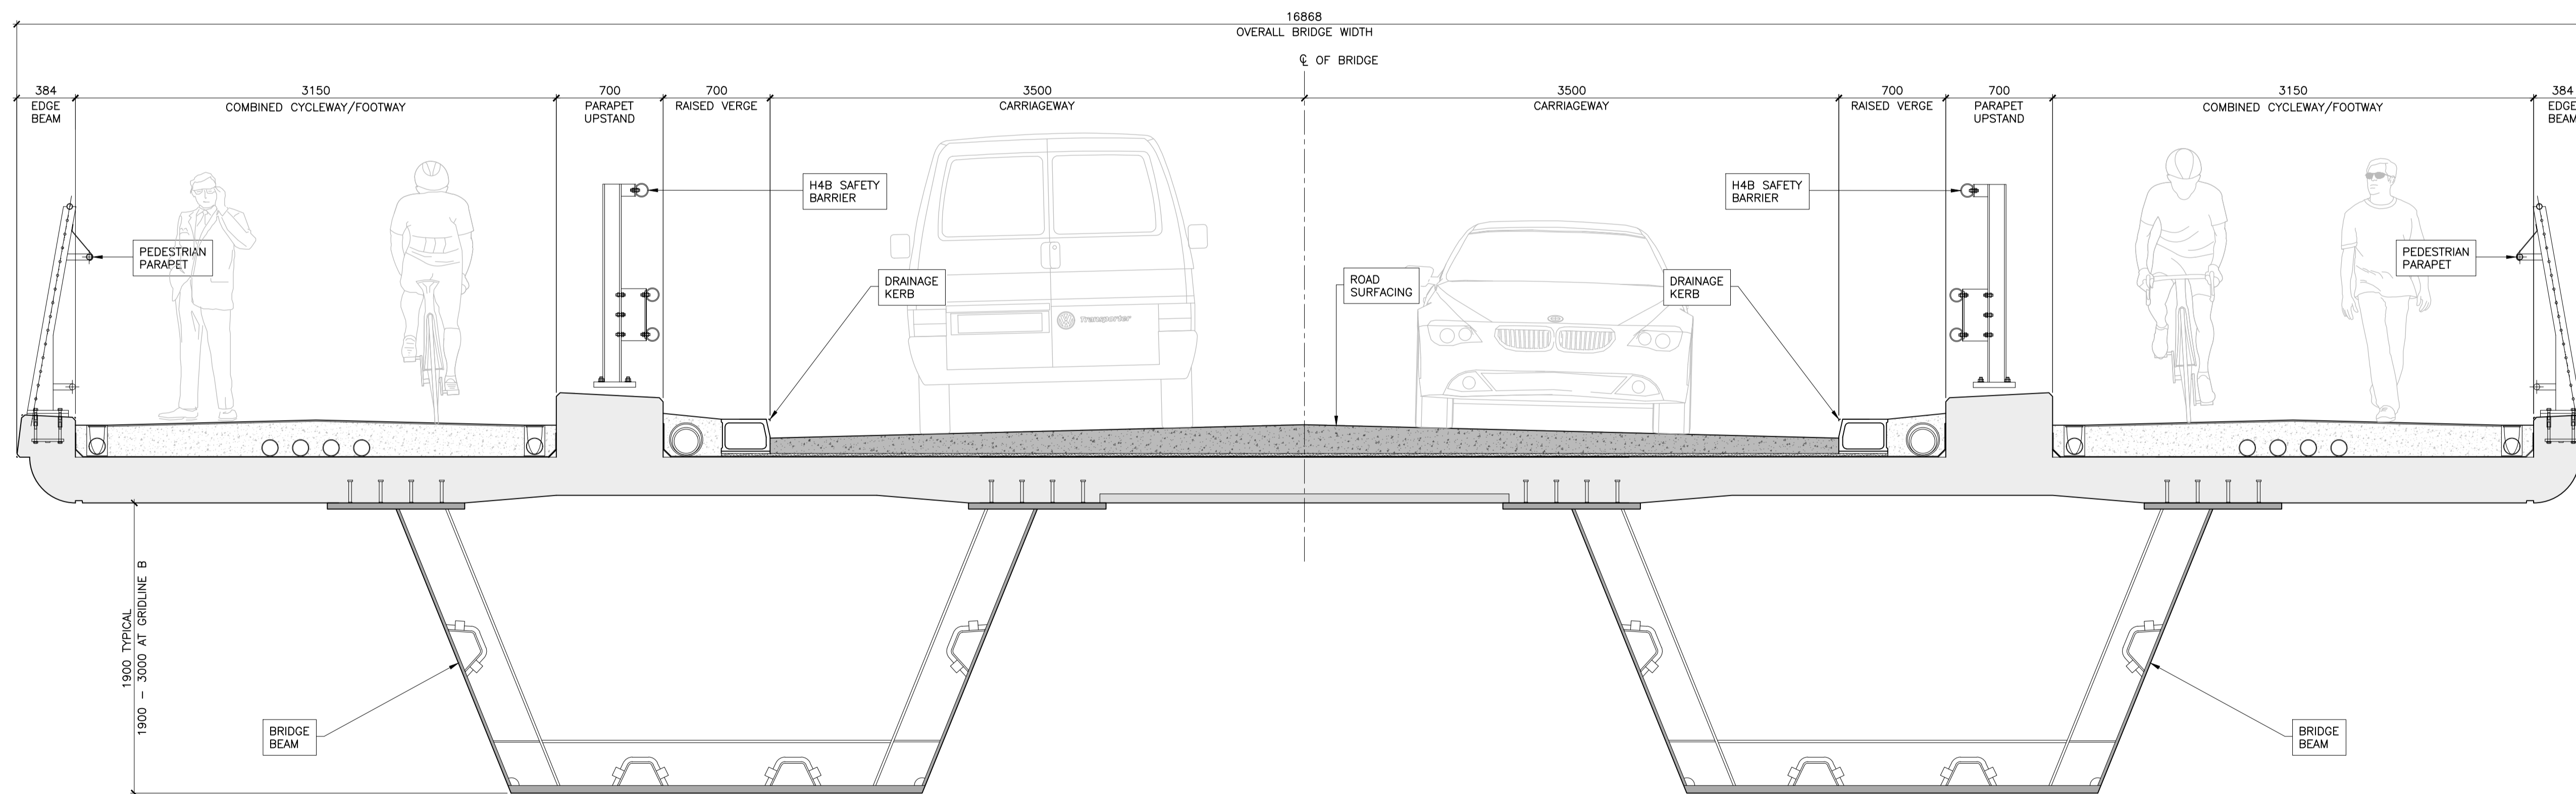

CONFIRMATION COPY

No.	Revision	Date	By	Chk'd	App'd
P01	Issued For Information	25/04/2018	EP	AOC	RMJ



Arena House, Arena Road, Sandycove, Dublin 18, Ireland
 t +353 (0) 1 294 0800
 f +353 (0) 1 294 0820
 www.rod.ie

Drawn	Designed	Checked	Approved	Suitability Code - Description
EP	PM	AOC	RMJ	S2 - Information/Planning

Project Stage		Confirmation	
Project Title	Enniscorthy Flood Defence Scheme		
Drawing Title	River Slaney Bridge Elevation and Sections		
Drawing Number	Project	Originator	Volume
Scale (A1)	EFDS	ROD	SBR
1:750	RSB	SK	CB
Date:	April 2018	Job No:	15.214
Rev:	P01		