
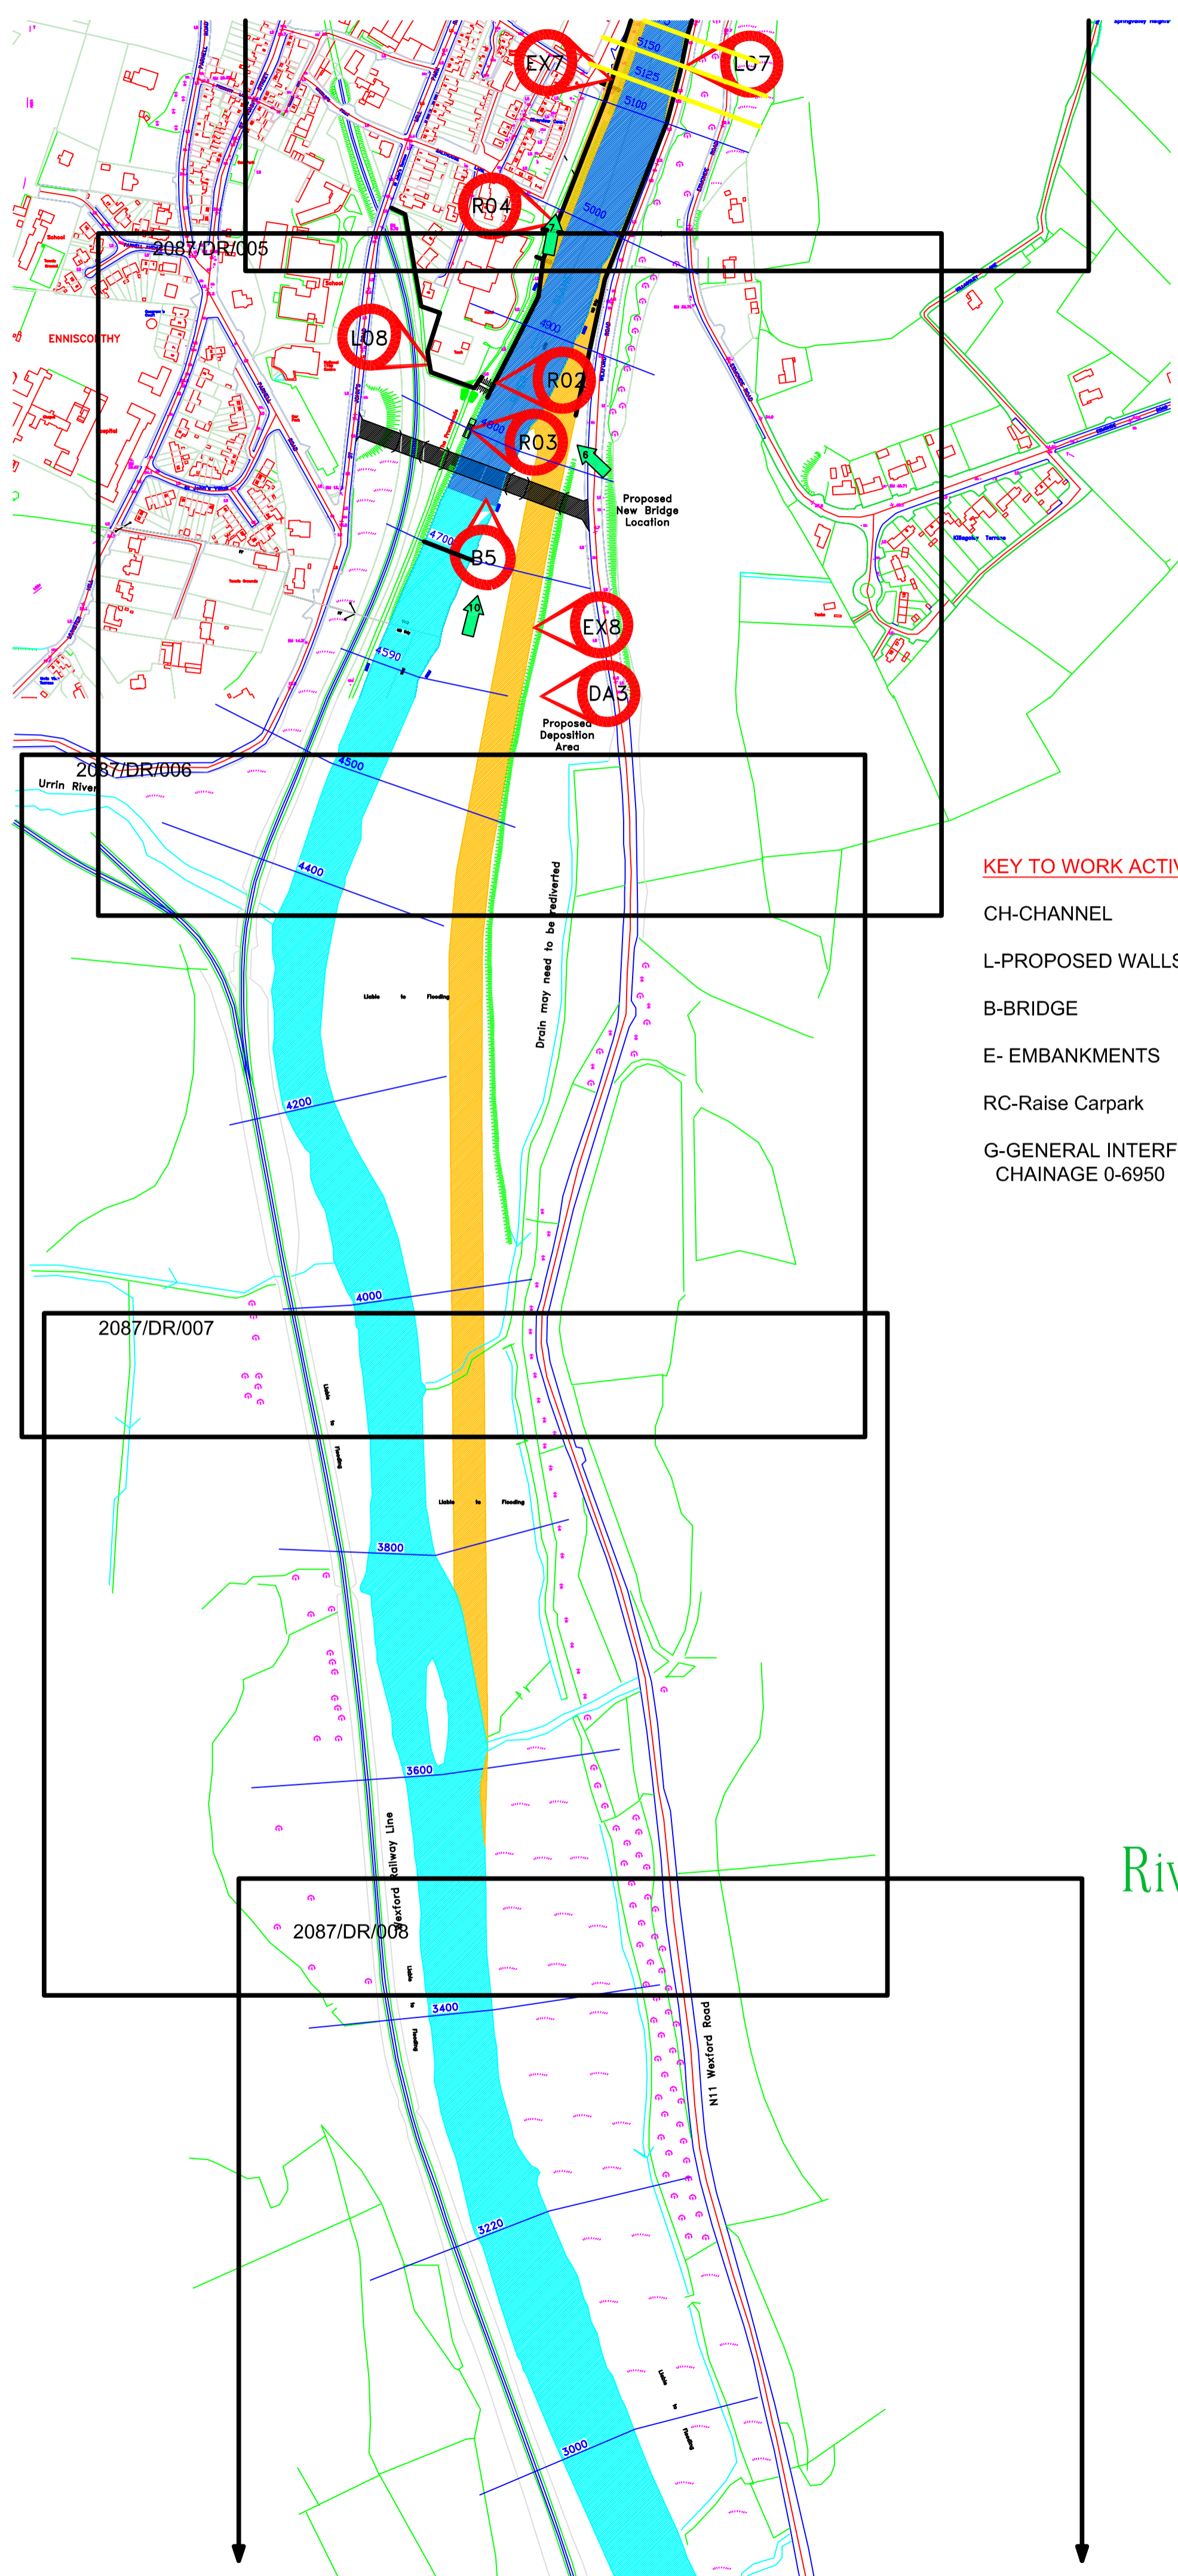


NOTES:
 Figured dimensions only to be taken from this drawing, do not scale.
 The project engineer to be informed immediately of any discrepancies noted.

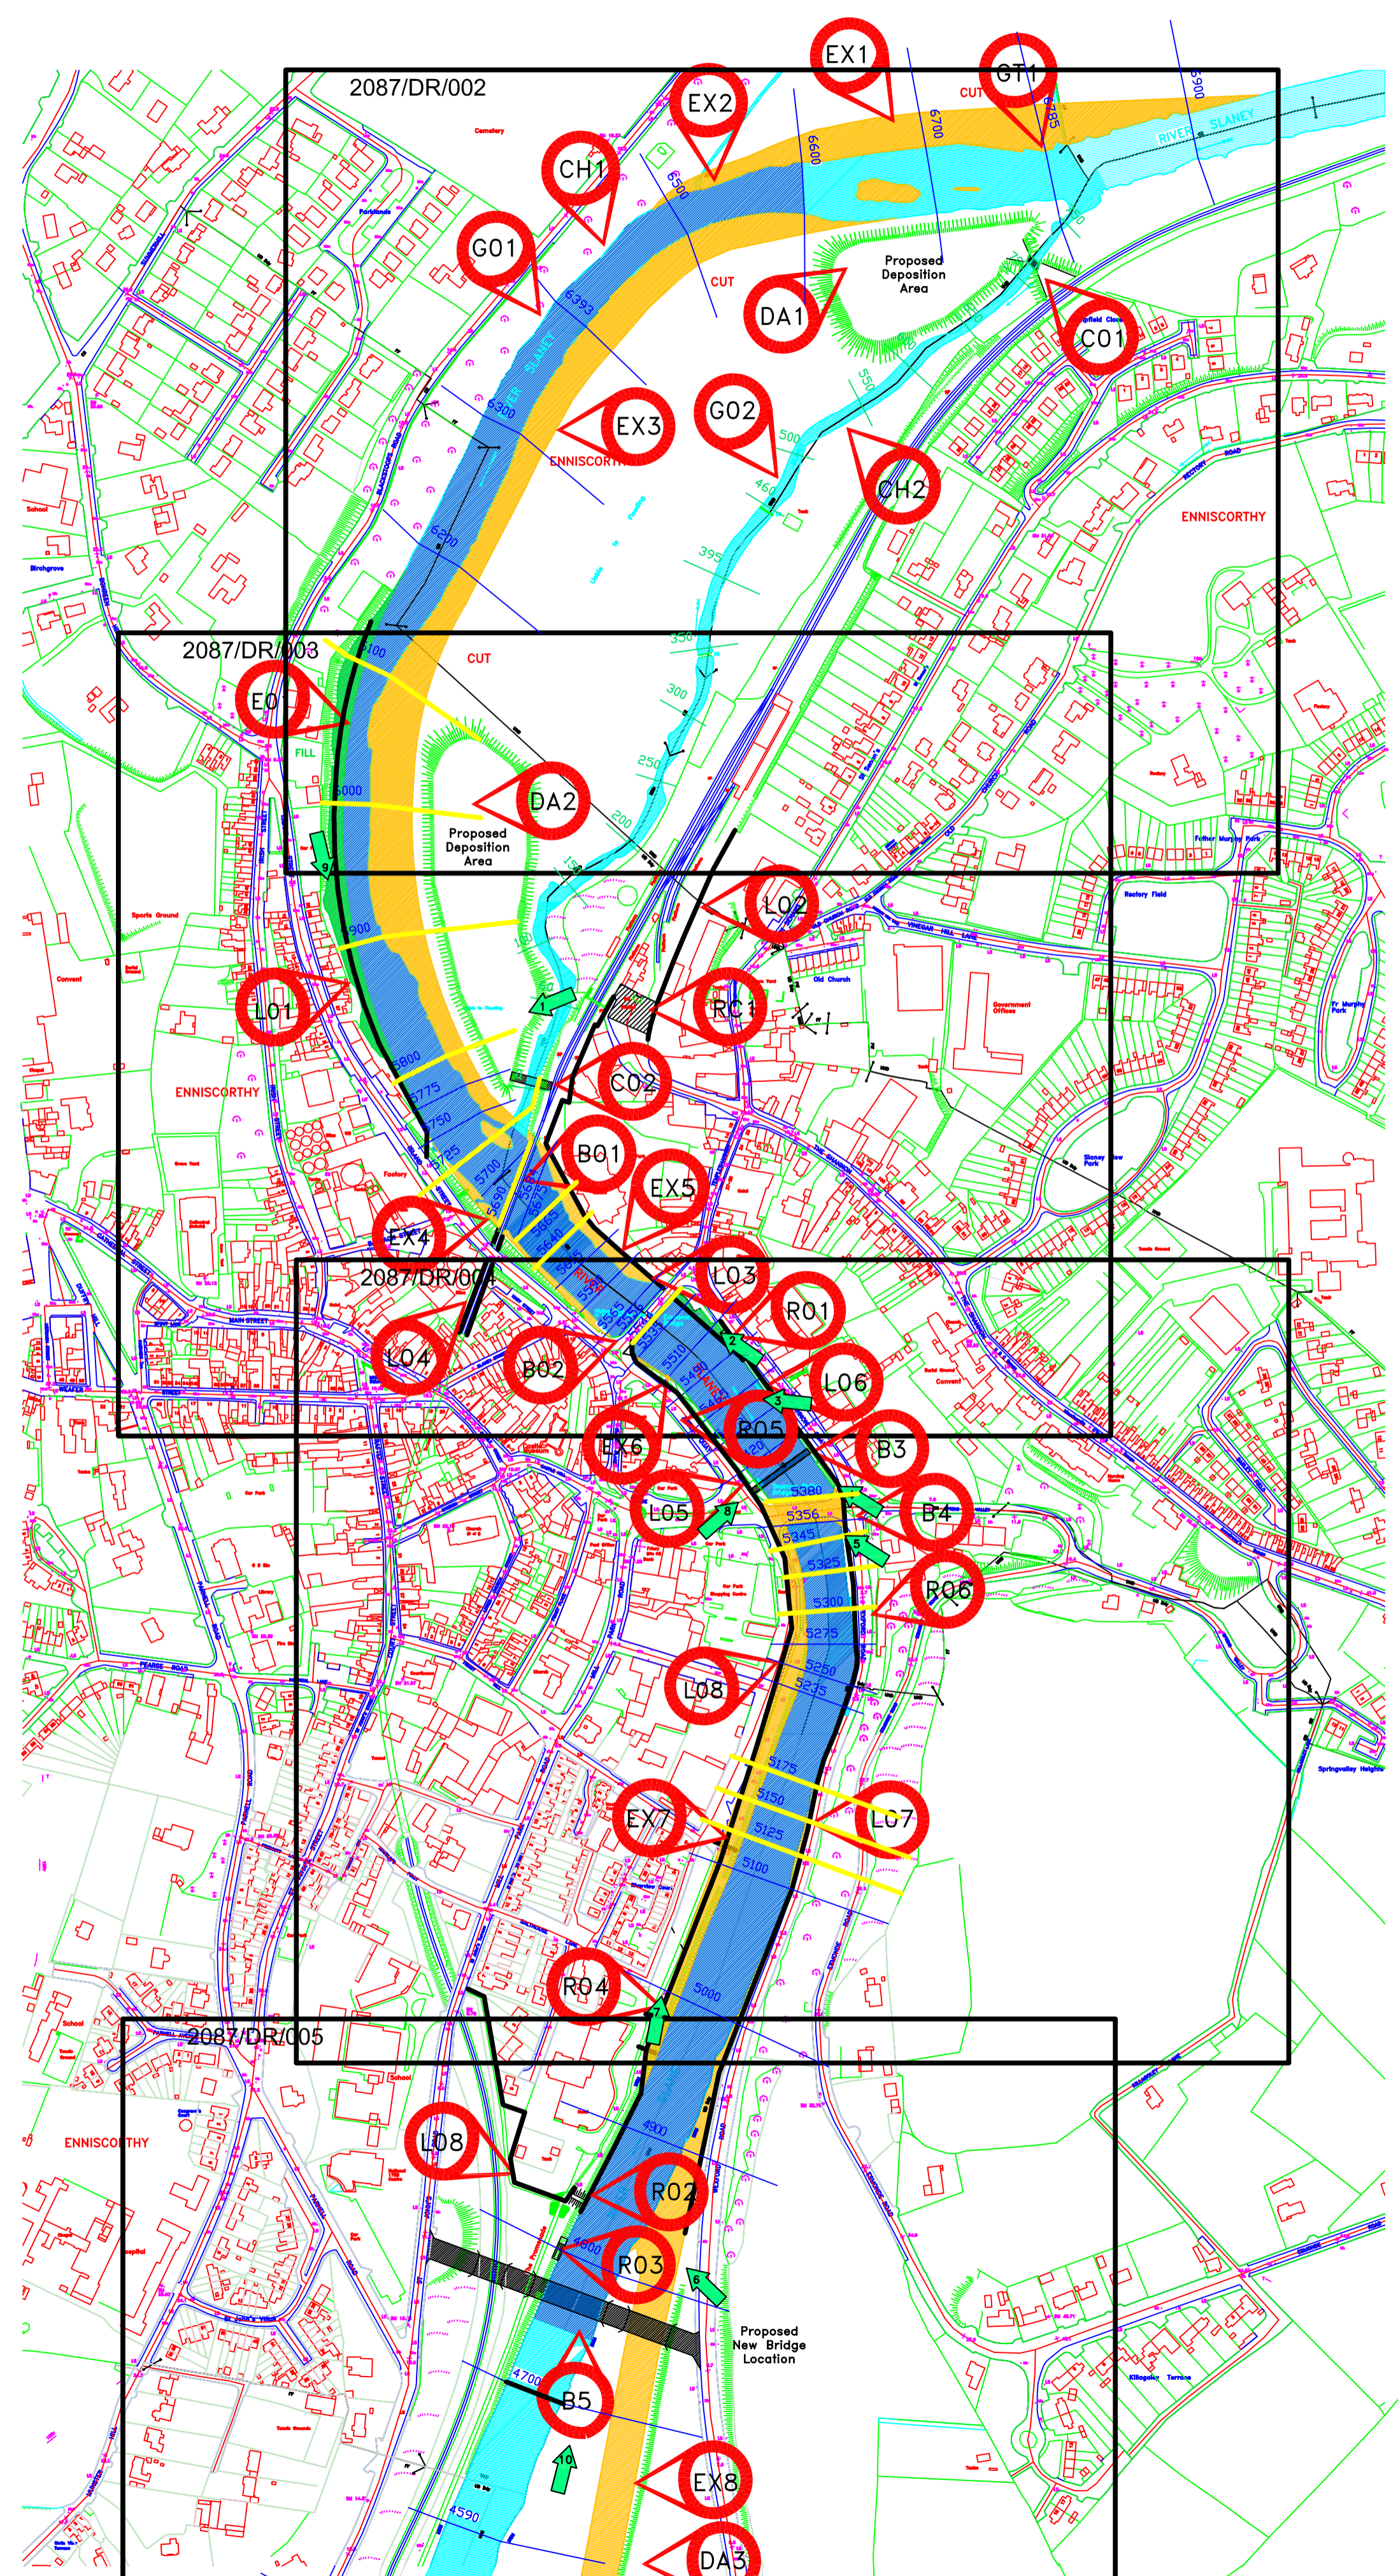

KEY TO WORK ACTIVITIES:

- CH-CHANNEL
- L-PROPOSED WALLS
- B-BRIDGE
- E- EMBANKMENTS
- RC-Raise Carpark
- G-GENERAL INTERFERENCE/CHANNEL MAINTENANCE FROM CHAINAGE 0-6950
- C- CULVERTS
- GT- PROPOSED GRAVEL TRAP
- EX- EXCAVATION/CHANNEL WIDENING
- R-ROADS AND RAMPS
- DA- PROPOSED DEPOSITION AREA

Cross Section Location
 Photomontage
 Visualisation Location

- Chainage
- River
- Cut
- Fill
- River Dredging Extension

Rev	Date	Checked	Description

OPW, Engineering Services
 Flood Relief Design Section
 Director Of Engineering Services Tony Smyth
 Assistant Chief Engineer Mark Adamson
 Grade 1 Engineer Timothy Joyce
 Project Engineer Peter Long
 Telephone: +353 (0)1 6476000 Fax: +353 (0)1 6761714
 E-mail: engineering.services@opw.ie

PROJECT
**RIVER SLANEY (ENNISCORTHY)
 DRAINAGE SCHEME**
 DRAWING
SCHEME PROPOSALS

<p>OPW The Office of Public Works Óifis na h-Obair agus na Páirceanna</p>	Scale: NTS	<p>NSAI 150,001,2000 QUALITY</p>
	Date: 14/01/09	
	Drawn: PJ	
	Checked: PJ	
	Approved: TJ	
Purpose Of Issue: EXHIBITION		
Drawing No. 2087/DR/001		