



NOTES:
Figured dimensions only to be taken from this drawing

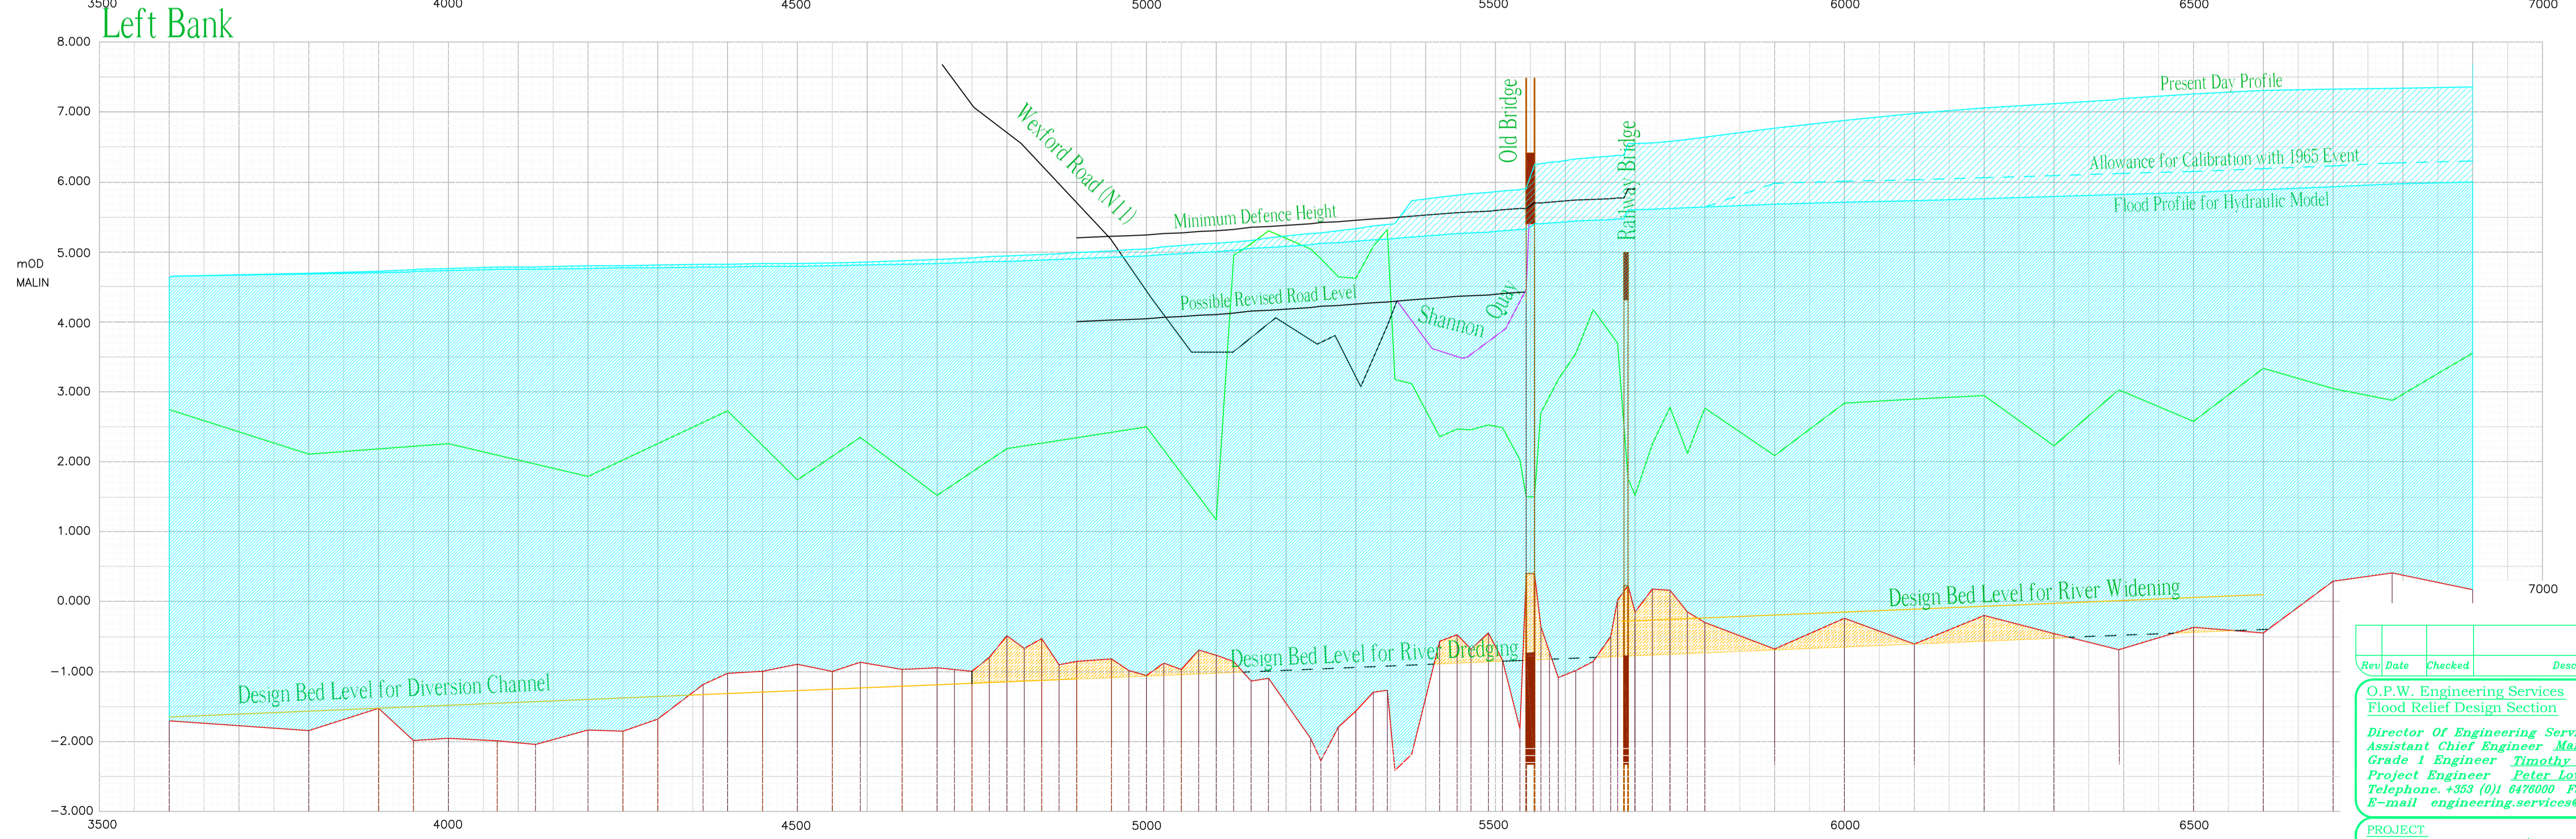

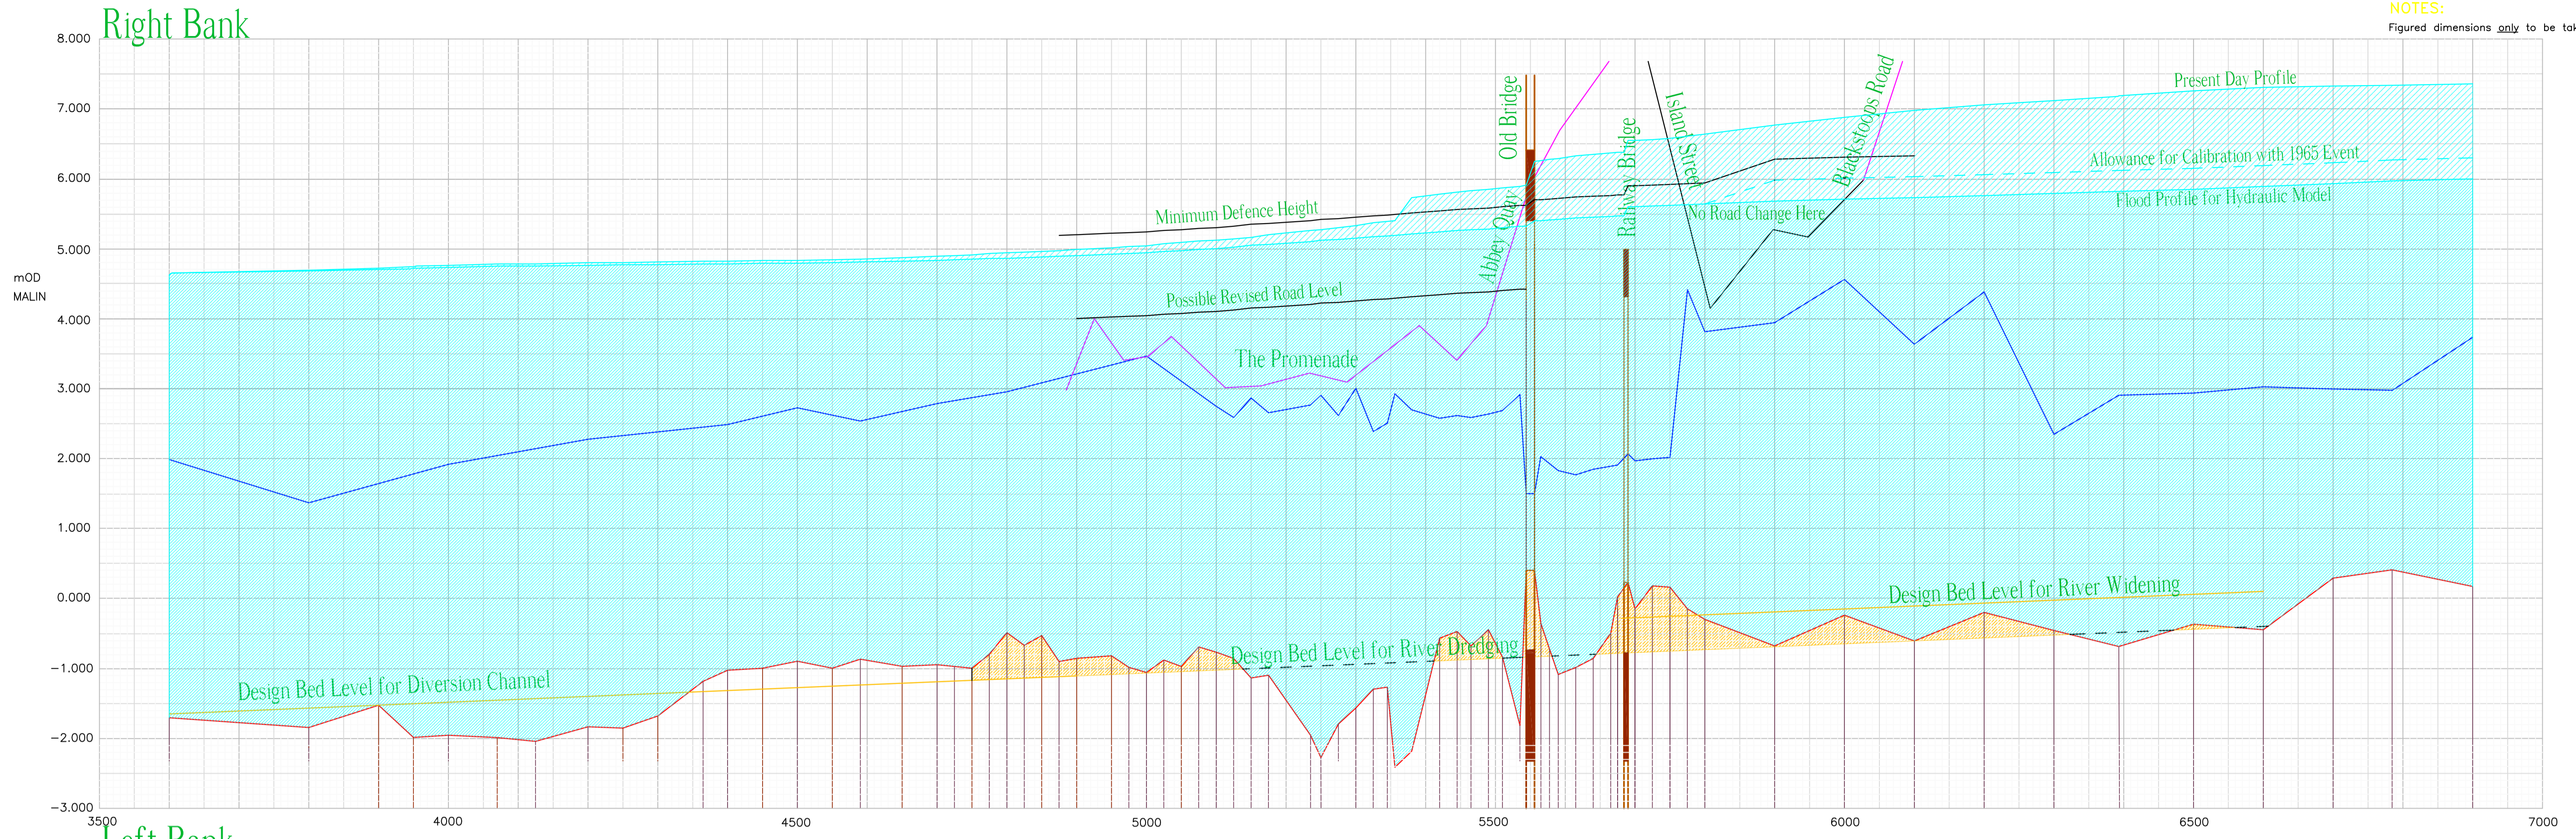


Rev	Date	Checked	Description

O.P.W. Engineering Services
Flood Relief Design Section

Director Of Engineering Services **Tony Smyth**
 Assistant Chief Engineer **Mark Adamson**
 Grade 1 Engineer **Timothy Joyce**
 Project Engineer **Peter Lowe**
 Telephone: +353 (0)1 6476000 Fax: +353 (0)1 6761714
 E-mail: engineering.services@opw.ie

PROJECT
**RIVER SLANEY (ENNISCORTHY)
DRAINAGE SCHEME**

DRAWING
**LONG SECTION- DOWNSTREAM DIVERSION,
RIVER EXCAVATION & LOCAL ALLEVIATION**

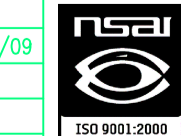Scale	NIS	
Date	13/01/09	
Draught	PK	
Checked	PL	
Approved	TJ	
Purpose Of Issue:		
Drawing No:		
2087/DR/009		

Left Bank —————

Min Bed Level —————

Right Bank —————

Cross Section