
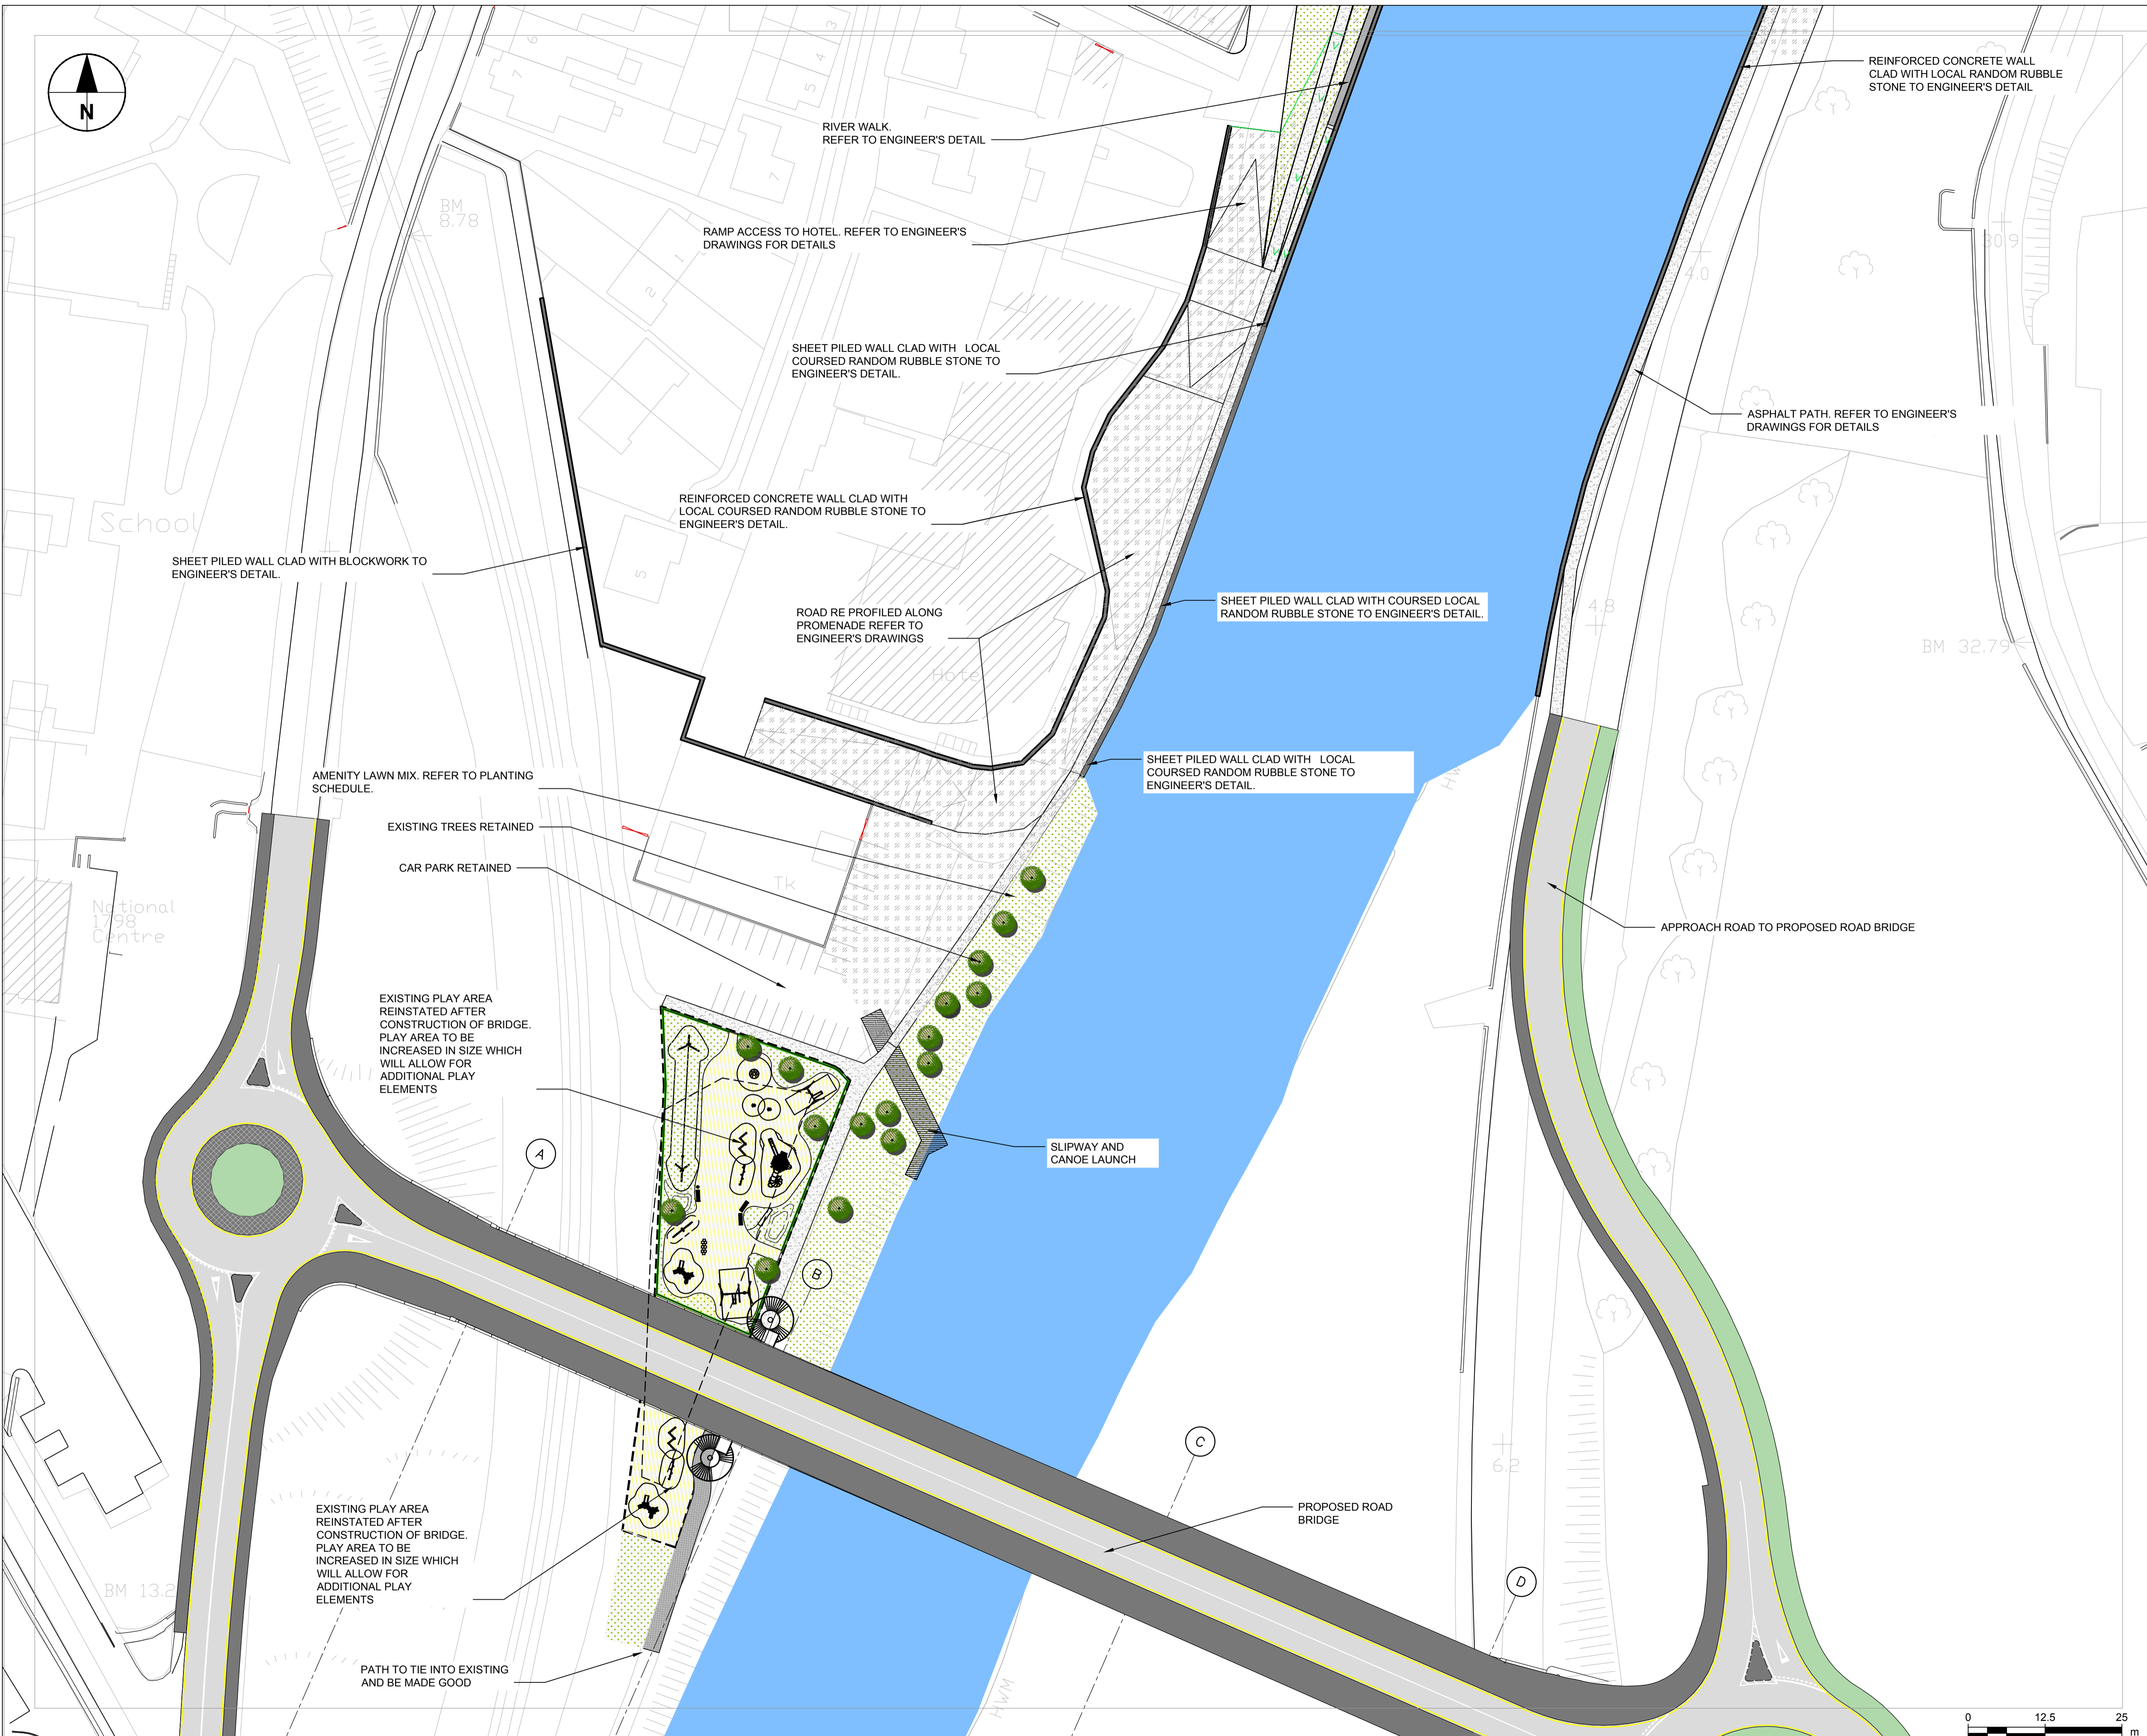


ISO A1 594mm x 841mm  
 Project Management Initials: Designer: KC Checked: EOG Approved: EF  
 File name: F:\ACAD\2017\60516655 - ENNISCORTHY FLOOD DEFENCE\04\_DRAWINGS\02\_WORKING\02\_DRAWINGS\01\_CAD\4\_1\_SHEETS\PRELIMINARY DESIGN\60516655\_SHT-20-0000-L-0012.DWG Last saved by: CULLETONK Last Plotted: 2019-03-15

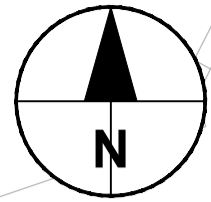

**PROJECT**  
**RIVER SLANEY**  
**(ENNISCORTHY)**  
**DRAINAGE SCHEME**  
**CLIENT**  
**WEXFORD COUNTY**  
**COUNCIL**


**CONSULTANT**  
 AECOM Ireland Limited  
 4th Floor Adelphi Plaza  
 St Georges Street, Dun Laoghaire  
 01 238 3100 tel  
 www.aecom.com

Confirmation  
Copy

ISSUE/REVISION		
I/R	DATE	DESCRIPTION
E	2019-03-15	ISSUED FOR CONSULTATION
D	2019-02-22	ISSUED FOR CONSULTATION
C	2018-11-15	ISSUED FOR CONSULTATION
B	2018-05-29	ISSUED FOR CONSULTATION
A	2018-05-18	ISSUED FOR CONSULTATION

**KEY PLAN**

**PROJECT NUMBER**  
 60516655  
**SHEET TITLE**  
 ENNISCORTHY FLOOD DEFENCE  
 GENERAL ARRANGEMENT  
**SHEET NUMBER**  
 60516655\_SHT-20-0000-L-0012

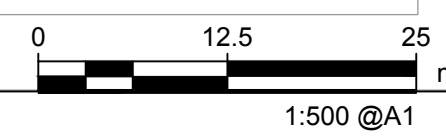

This drawing has been prepared for the use of AECOM's client. It may not be used, modified, reproduced or relied upon by third parties, except as agreed by AECOM or as required by law. AECOM accepts no responsibility, and denies any liability, whatsoever, to any party that uses or relies on this drawing without AECOM's express written consent. Do not scale this document. All measurements must be obtained from the stated dimensions.