


A1

Urrin River

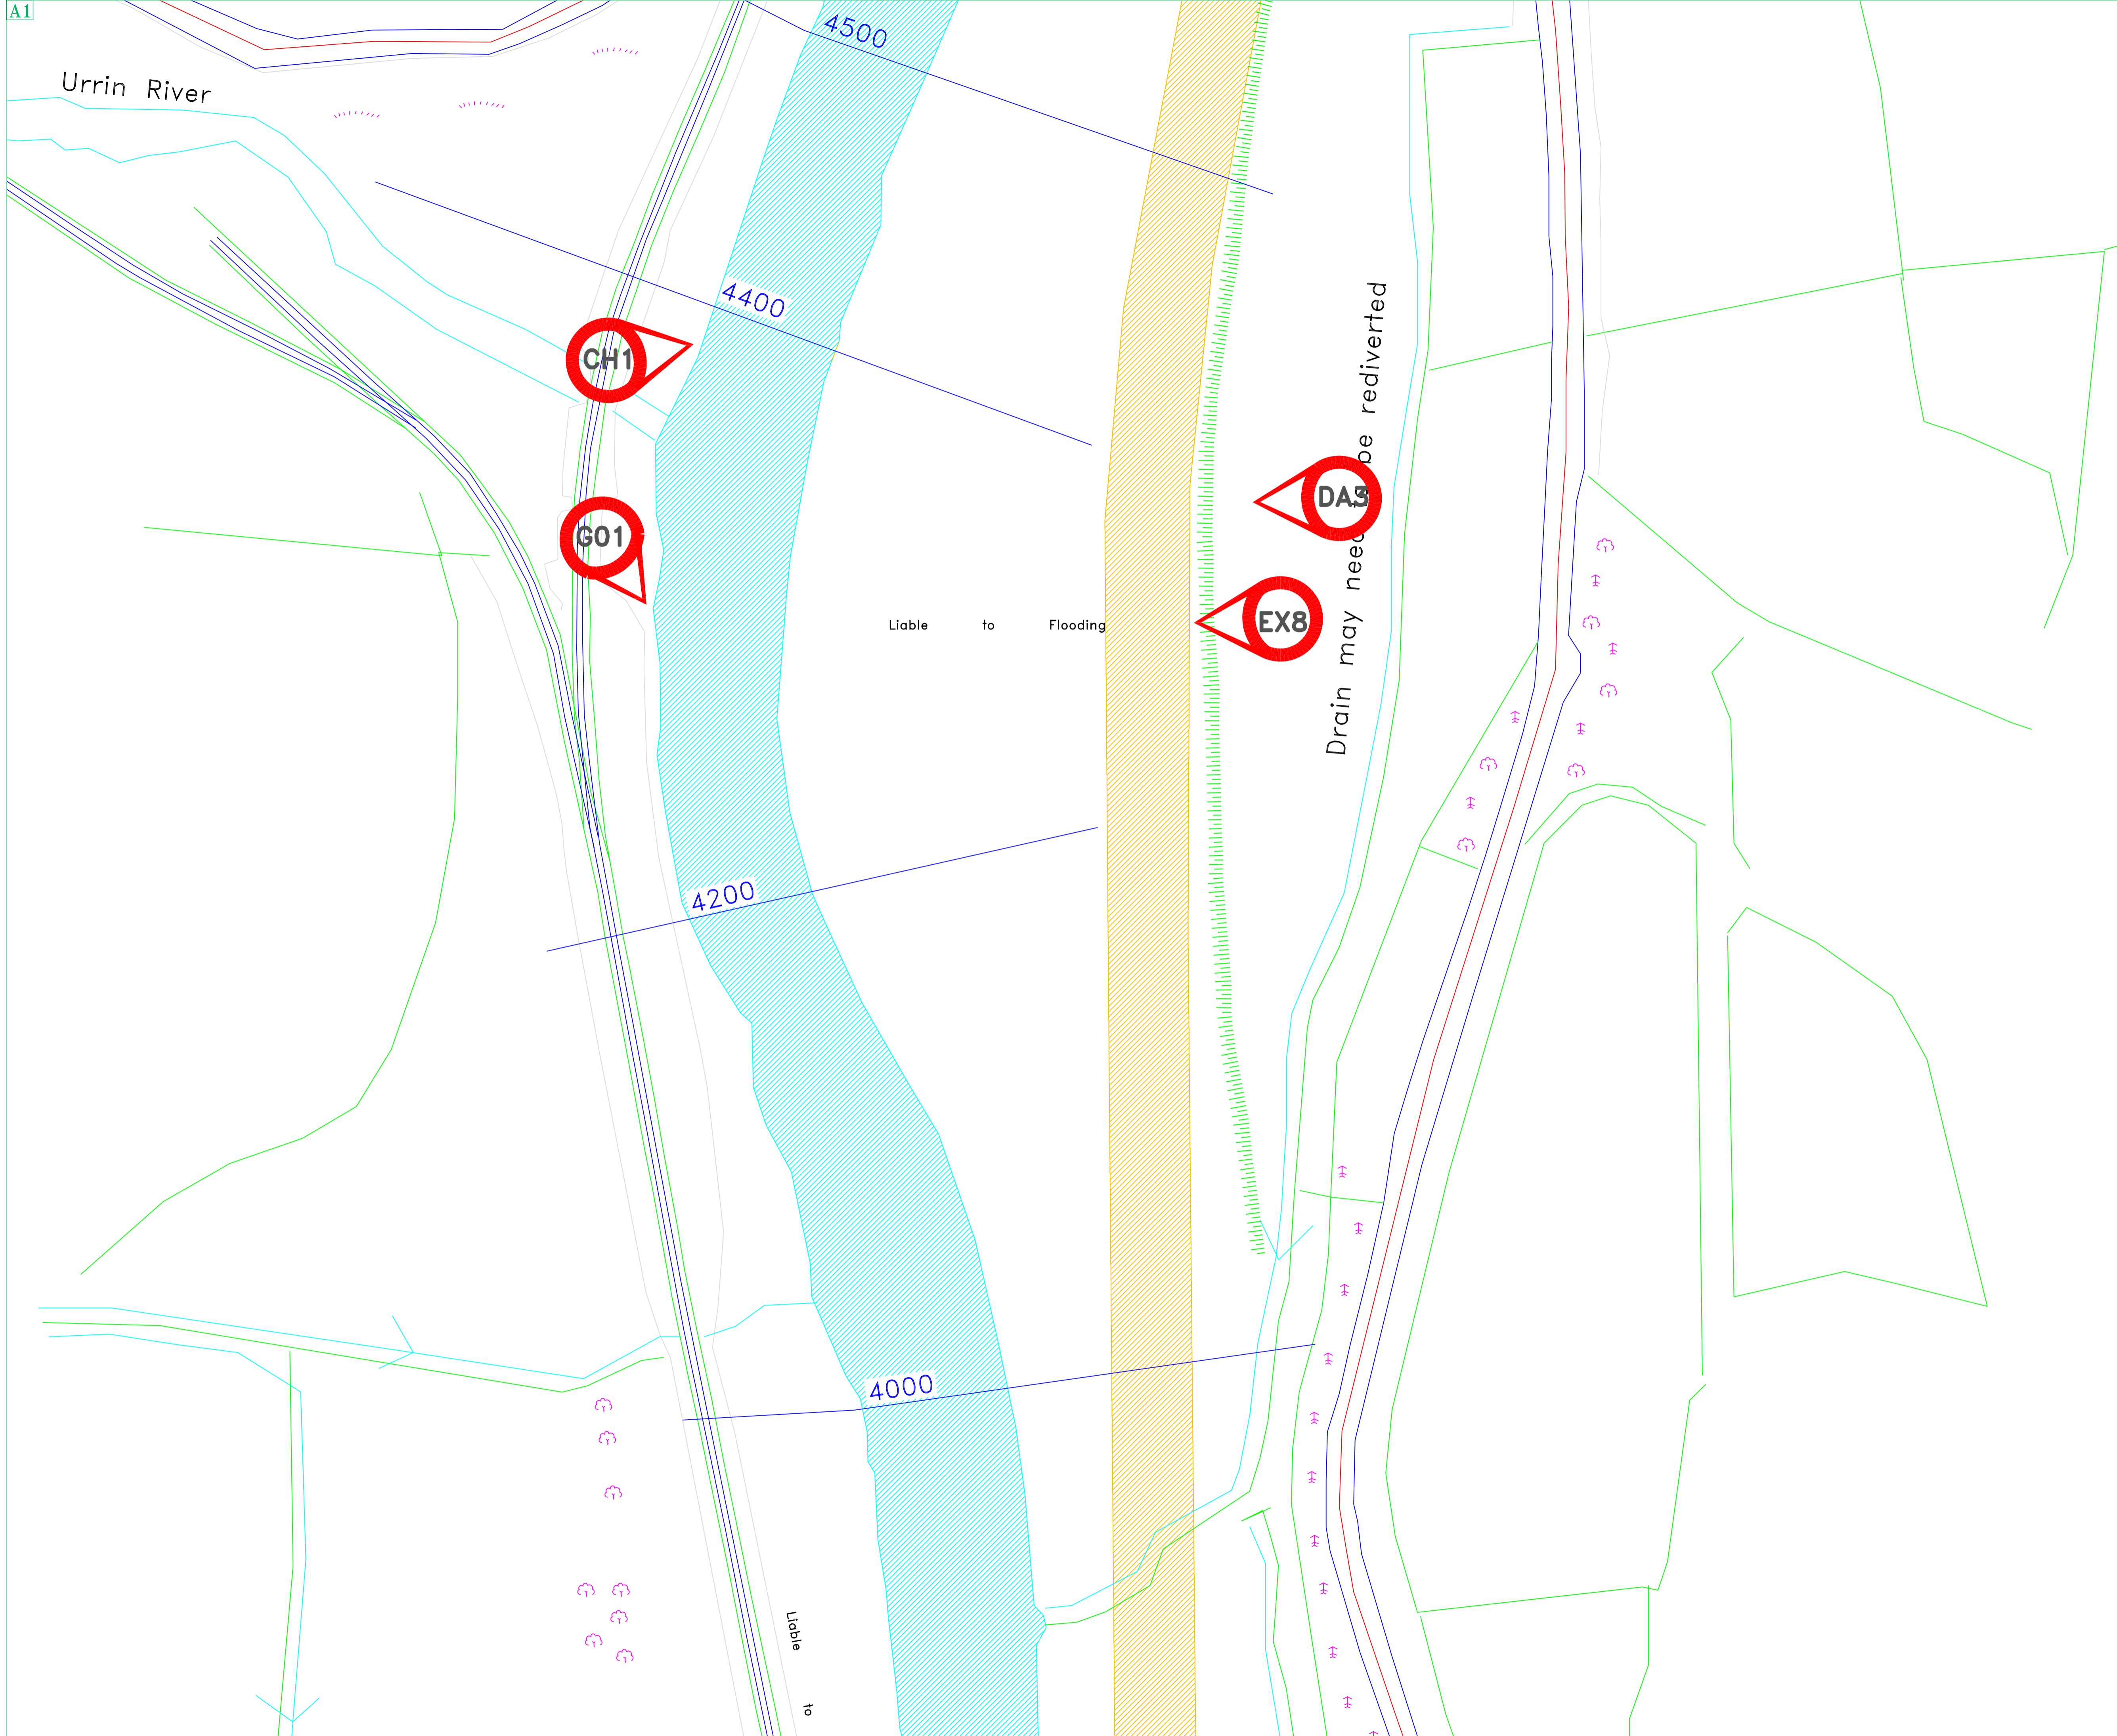

NOTES:
Figured dimensions only to be taken from this drawing do not scale.
The project engineer to be informed immediately of any discrepancies noted.

Schedule Ref.	Chainage (m)	General Description of Works
CH1	CH 0-6950	Main River Slaney Channel.
EX8	CH 3600-5000	New diversion Channel 25m wide 1.2km long
DAS	CH 4000-4810	Deposition Area.
G01	CH 0-6950	General Interference-Prime back vegetation, provision of temporary access where required, general maintenance of channel

Chainage	3000
River	
Cut	
Fill	

Rev	Date	Checked	Description

O.P.W Engineering Services
Flood Relief Design Section
Director Of Engineering Services *Tony Smyth*
Assistant Chief Engineer *Mark Adamson*
Grade 1 Engineer *Timothy Joyce*
Project Engineer *Peter Lowe*
Telephone: +353 (0)1 647800 Fax: +353 (0)1 6761714
E-mail: engineering.services@opw.ie

PROJECT: RIVER SLANEY (ENNISCORTHY) DRAINAGE SCHEME

DRAWING: SCHEME PROPOSALS

	Scale: 1:1000	
	Date: 29/05/12	
	Drawn: PK	
	Checked: PL	
	Approved: TJ	
Purpose Of Issue: Information		
Drawing No: 2425/DR/006		